


## LIMITED MOBILITY • P1 • 1100 x 1450

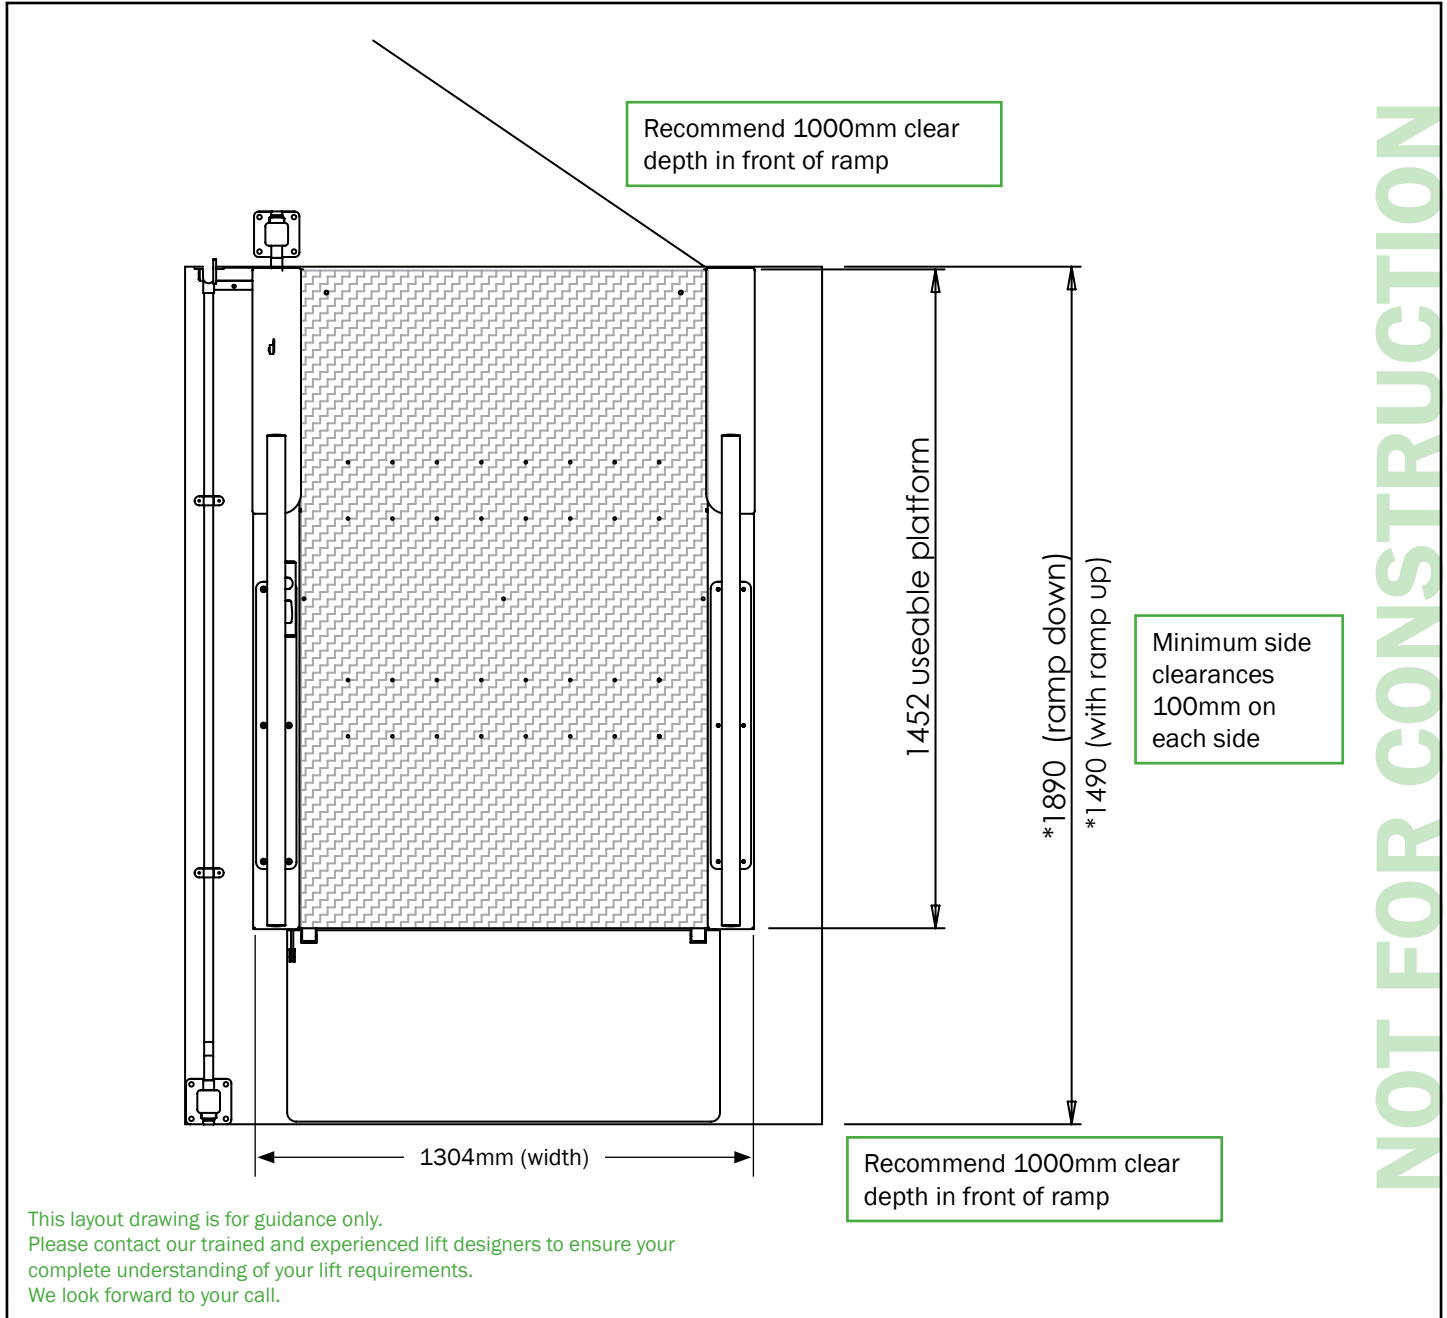

### CONSTRUCTION DETAILS

- |                         |                             |
|-------------------------|-----------------------------|
| • Construction Material | Site specific               |
| • External shaft size   | 1340 (w) x 1890 (d)         |
| • Running clearance     | 100mm required to each side |
| • Pit depth             | Not required                |
| • Headroom              | 2000mm recommended          |
| • Motor                 | Internally fixed            |
| • Power supply          | Single phase, 240v          |

### STANDARD SPECIFICATIONS

- |                     |                      |
|---------------------|----------------------|
| • Person capacity   | 300kg (1-2 persons)  |
| • Speed             | 20mm/sec             |
| • Maximum Travel    | 1000mm               |
| • Safety Protection | Bellows safety apron |
| • Maximum floors    | 2                    |
| • Compliance        | AS1735.14            |