


LIMITED MOBILITY • P1 • 900 x 1450

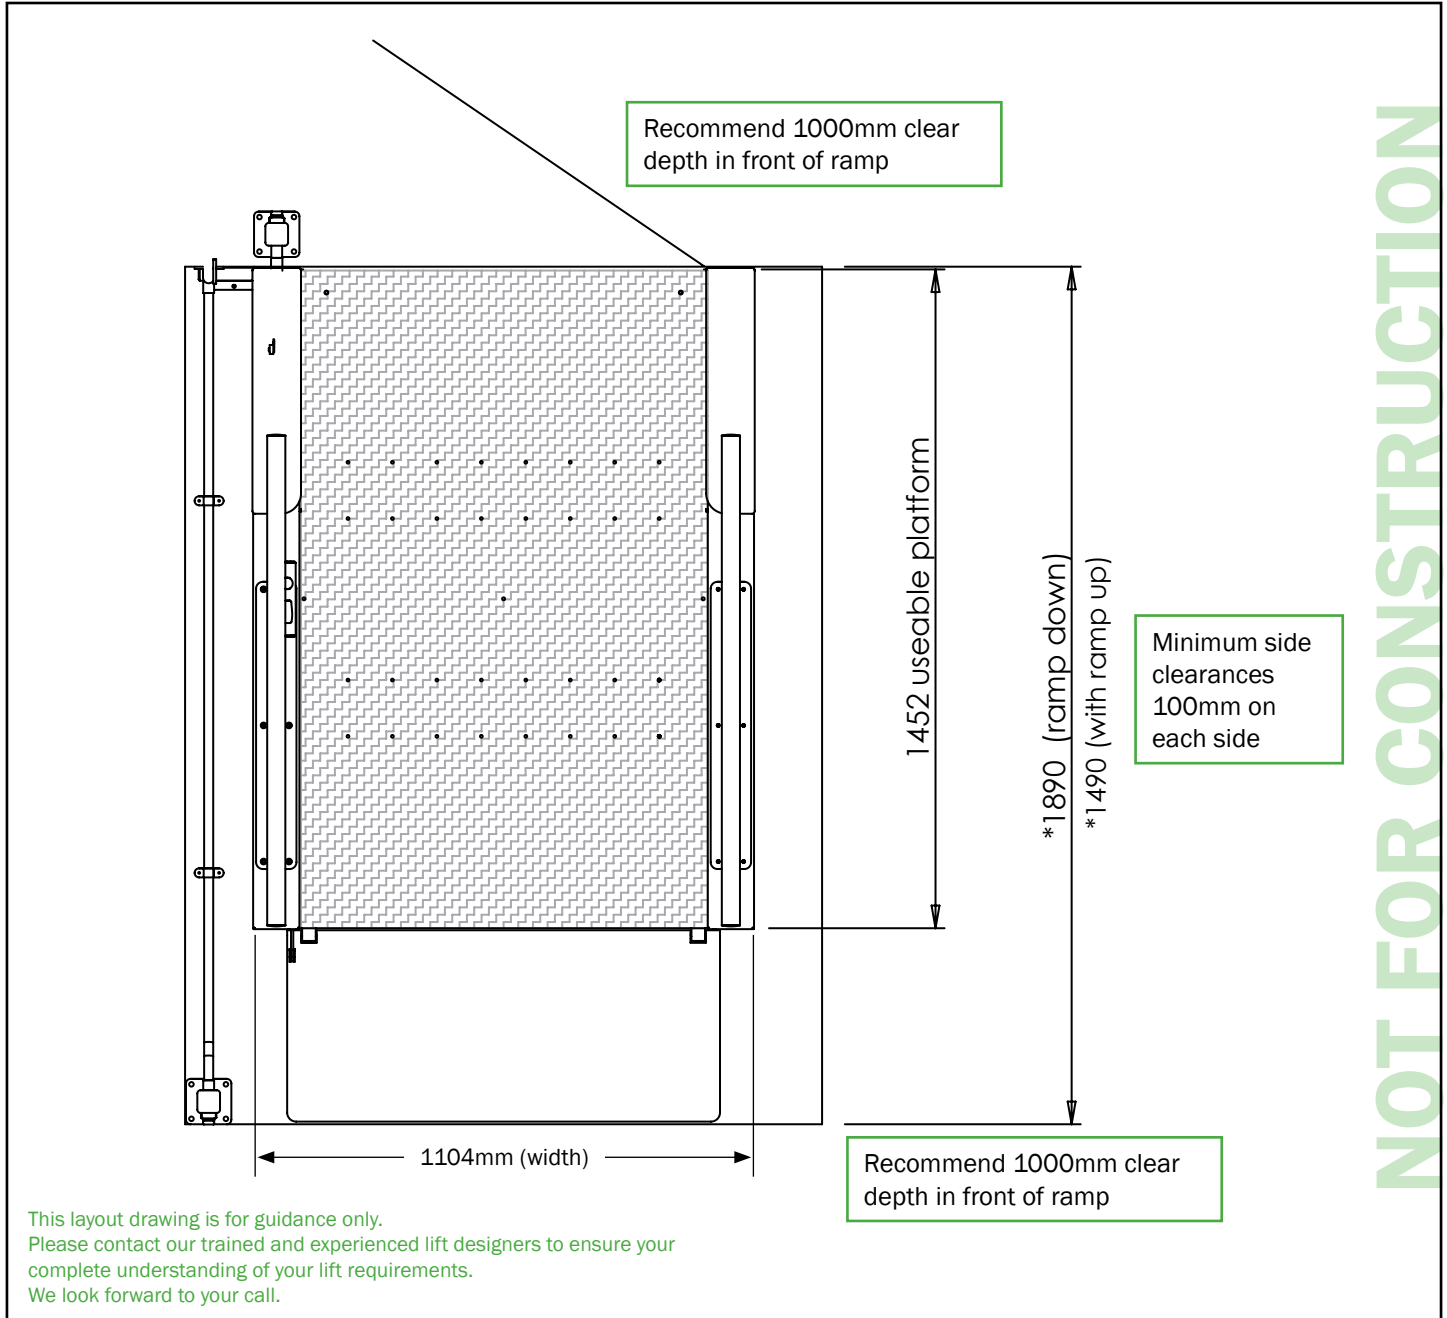

CONSTRUCTION DETAILS	
• Construction Material	Site specific
• External shaft size	1104 (w) x 1890 (d)
• Running clearance	100mm required to each side
• Pit depth	Not required
• Headroom	2000mm recommended
• Motor	Internally fixed
• Power supply	Single phase, 240v

STANDARD SPECIFICATIONS	
• Person capacity	300kg (1-2 persons)
• Speed	20mm/sec
• Maximum Travel	1000mm
• Safety Protection	Bellows safety apron
• Maximum floors	2
• Compliance	AS1735.14