


LIMITED MOBILITY • P2 • 1120 x 1500

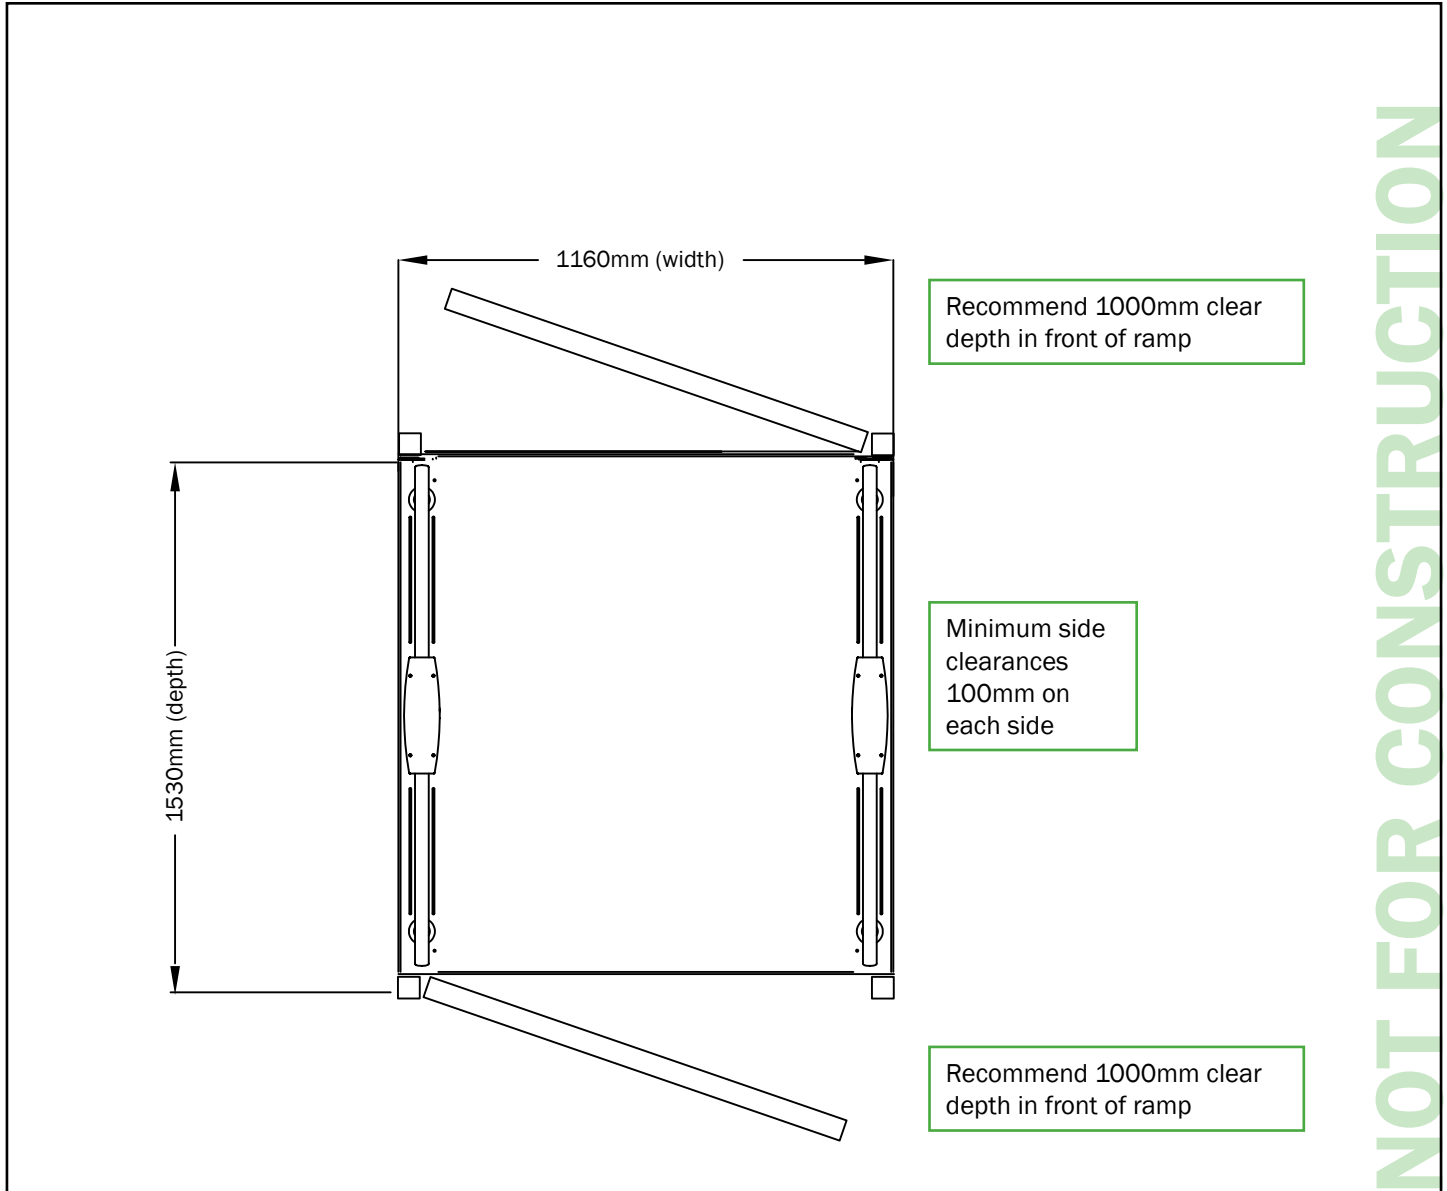

NOT FOR CONSTRUCTION

This layout drawing is for guidance only.
 Please contact our trained and experienced lift designers to ensure your complete understanding of your lift requirements.
 We look forward to your call.

CONSTRUCTION DETAILS	
• Construction Material	Site specific
• External shaft size	1160 (W) x 1530 (d)
• Running clearance	100mm required to each side
• Pit depth	215 - 255mm
• Headroom	2000mm
• Machine cabinet	N/A
• Power supply	Single phase, 220v

STANDARD SPECIFICATIONS	
• Person capacity	300kg
• Speed	2m/min
• Maximum Travel	2000mm
• Safety Protection	Bellows safety apron
• Maximum floors	2
• Compliance	AS1735.15
• Cabin fit out	option available
• Doors finishes	option available