



*life with style*<sup>®</sup>


**SHOWROOMS**

NSW: 1/75 Corish Circle, Eastgardens, 2036  
T. (02) 9666 3939 F. (02) 9666 3949

VIC: 1/1 Belgium Ave., Richmond, 3121  
T. (03) 9421 4222 F. (03) 9421 4333

**Toll Free: 1800 440 714** [www.liftshop.com.au](http://www.liftshop.com.au)

**ELFOLIFT • MASONRY SHAFT • DRIVE TO REAR**  
**SINGLE OPENING • 1100 x 1400 CABIN**

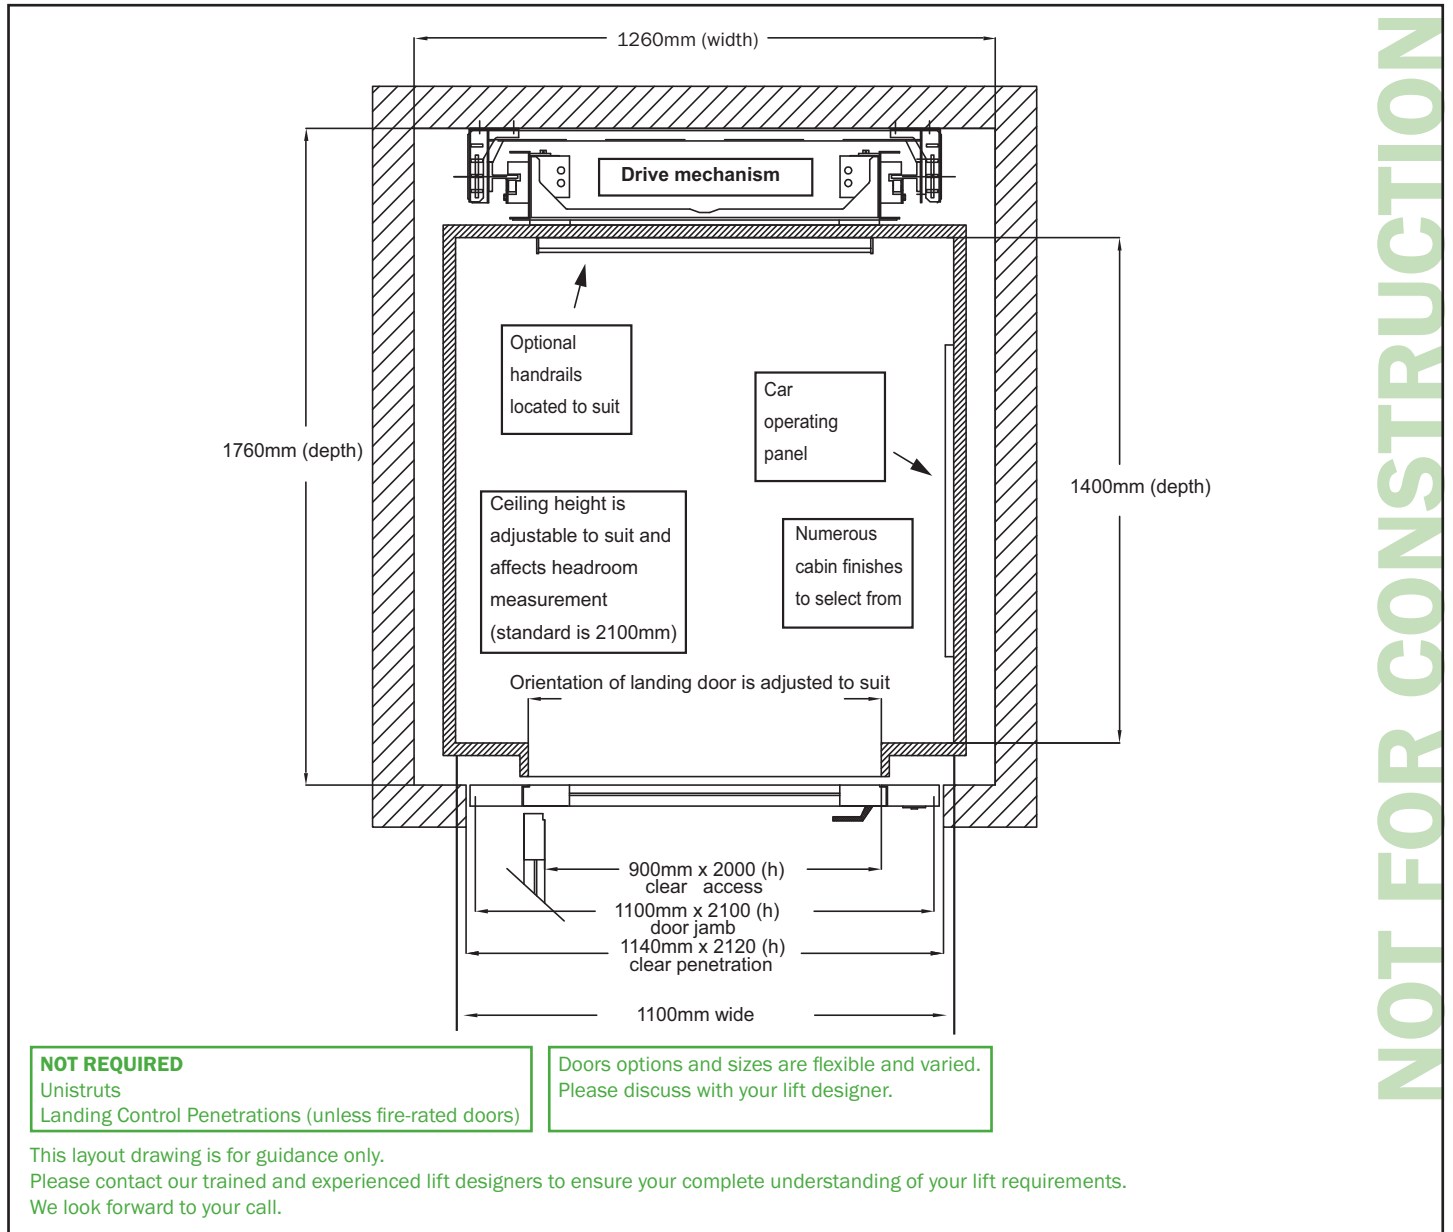

**NOT REQUIRED**  
Unistruts  
Landing Control Penetrations (unless fire-rated doors)

Doors options and sizes are flexible and varied.  
Please discuss with your lift designer.

This layout drawing is for guidance only.  
Please contact our trained and experienced lift designers to ensure your complete understanding of your lift requirements.  
We look forward to your call.

**CONSTRUCTION DETAILS**

- Construction Material re-inforced concrete or filled masonry
- Internal shaft size 1260 (w) x 1760 (d)
- Pit depth 200mm
- Headroom 2500mm (2400mm solution available)
- Machine cabinet up to 7m away at landing of choice
- Power supply single phase, 240v
- Doors sizes from 650mm - 1100mm wide
- Doors Penetrations different jambs may have alternate impact

**STANDARD SPECIFICATIONS**

- Person capacity up to 350kg (5 persons)
- Speed 0.15 m/s
- Maximum Travel 4000mm
- Safety Protection 180 beams full height sensor
- Maximum floors 6
- Compliance AS1735.15
- Cabin fit out from our huge range of options
- Doors finishes from our huge range of options