



*life with style*<sup>®</sup>


**SHOWROOMS**

NSW: 1/75 Corish Circle, Eastgardens, 2036  
T. (02) 9666 3939 F. (02) 9666 3949

VIC: 1/1 Belgium Ave., Richmond, 3121  
T. (03) 9421 4222 F. (03) 9421 4333

**Toll Free: 1800 440 714** [www.liftshop.com.au](http://www.liftshop.com.au)

**ELFOLIFT • MASONRY SHAFT • DRIVE TO RIGHT**  
**SINGLE OPENING • 1100 x 1400 CABIN**

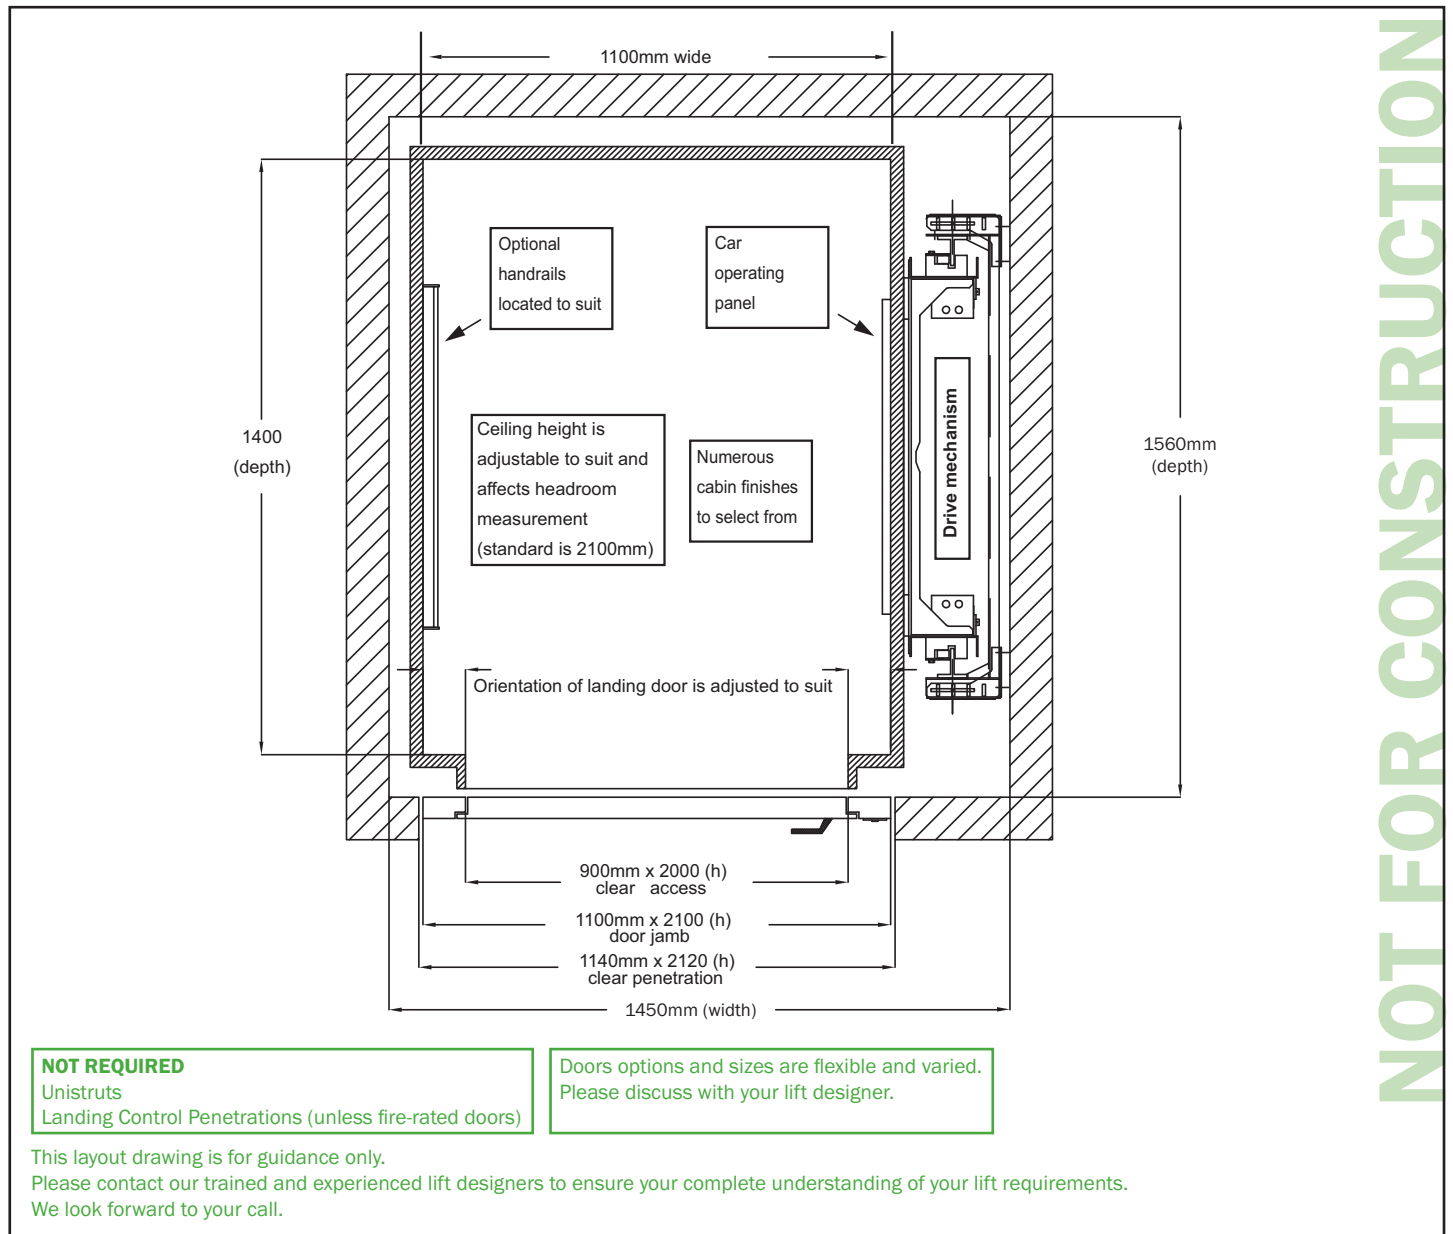

**CONSTRUCTION DETAILS**

• Construction Material	re-inforced concrete or filled masonry
• Internal shaft size	1450 (w) x 1560 (d)
• Pit depth	130mm
• Headroom	2500mm (2400mm solution available)
• Machine cabinet	up to 7m away at landing of choice
• Power supply	single phase, 240v
• Doors sizes	from 650mm - 1100mm wide
• Doors Penetrations	different jambs may have alternate impact

**STANDARD SPECIFICATIONS**

• Person capacity	up to 400kg (5 persons)
• Speed	0.15 m/s
• Maximum Travel	4000mm
• Safety Protection	180 beams full height sensor
• Maximum floors	6
• Compliance	AS1735.15
• Cabin fit out	from our huge range of options
• Doors finishes	from our huge range of options