



life with style®


SHOWROOMS

NSW: 1/75 Corish Circle, Eastgardens, 2036
T. (02) 9666 3939 F. (02) 9666 3949

VIC: 1/1 Belgium Ave., Richmond, 3121
T. (03) 9421 4222 F. (03) 9421 4333

Toll Free: 1800 440 714 www.liftshop.com.au

ELFOLIFT • STEEL SHAFT • DRIVE TO LEFT
ADJACENT THROUGH CAR • 1100 x 1400 CABIN

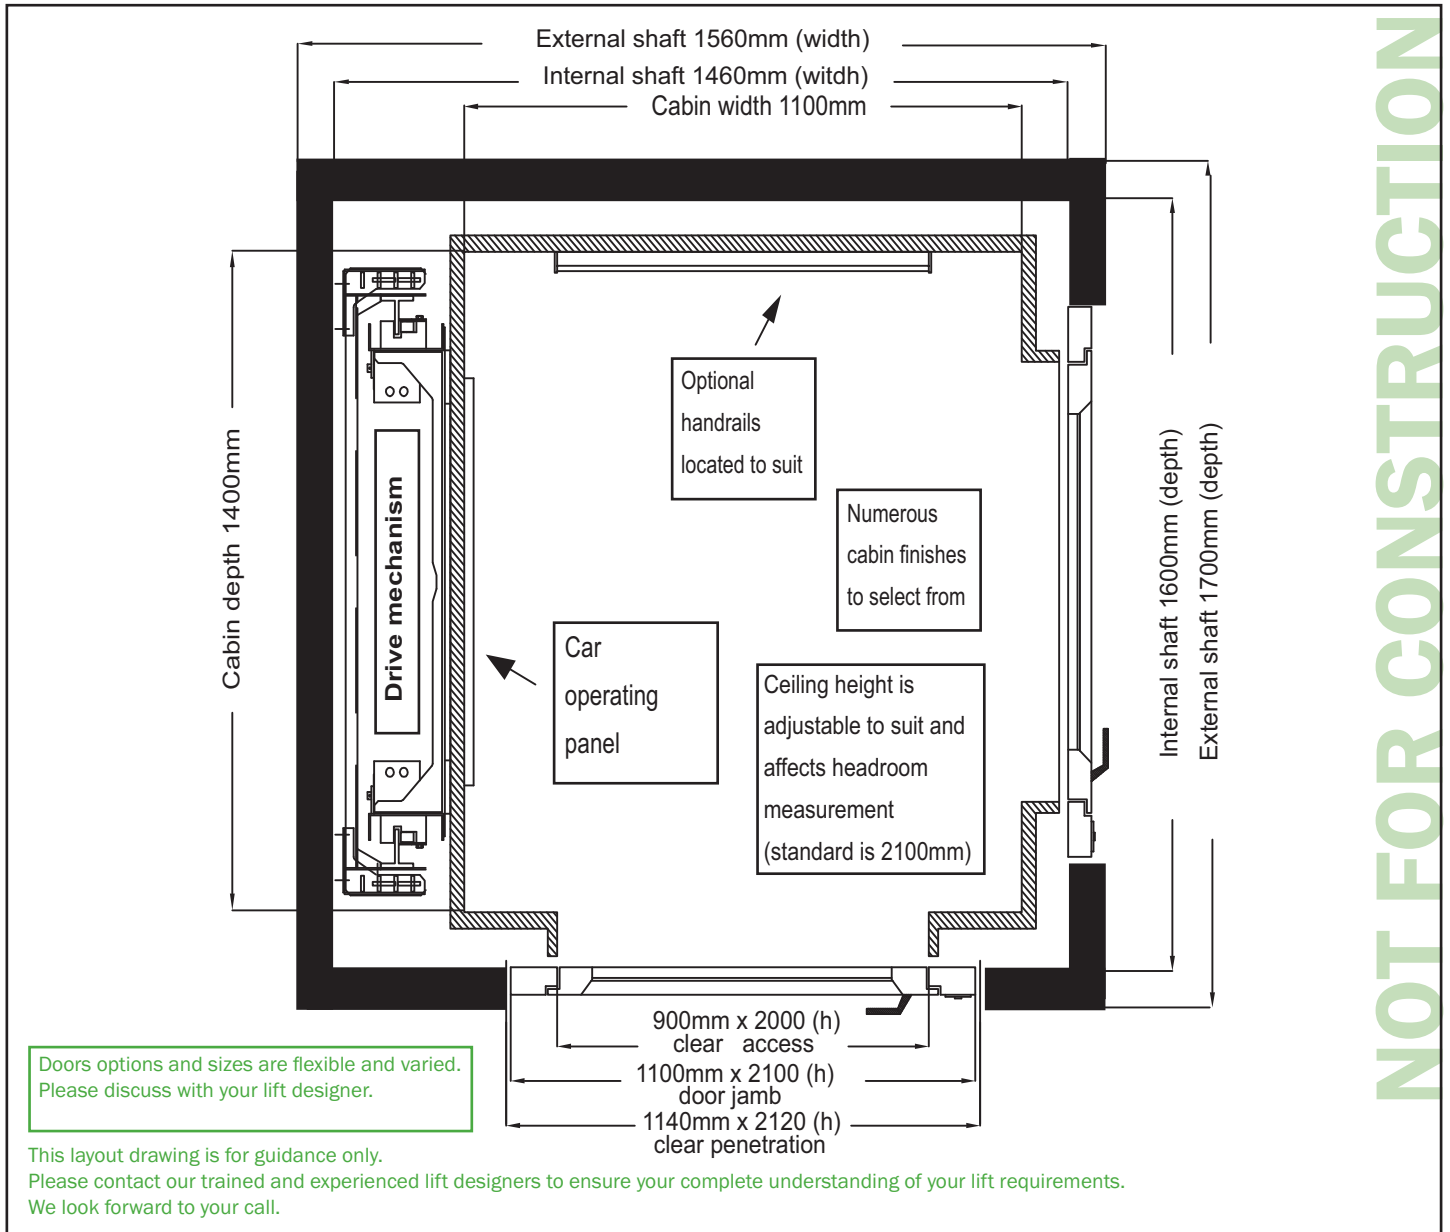

CONSTRUCTION DETAILS

- Construction Material Steel Shaft
- External shaft size 1560 (w) x 1700 (d)
- Pit depth 130mm
- Headroom 2500mm (2400mm solution available)
- Machine cabinet up to 7m away at landing of choice
- Power supply single phase, 240v
- Doors sizes from 650mm - 1100mm wide
- Doors frames different jambs may have alternate impact

STANDARD SPECIFICATIONS

- Person capacity up to 400kg (5 persons)
- Speed 0.15 m/s
- Maximum Travel 4000mm
- Safety Protection 180 beams full height sensor
- Maximum floors 6
- Compliance AS1735.15
- Cabin fit out from our huge range of options
- Doors finishes from our huge range of options