



life with style[®]


SHOWROOMS

NSW: 1/75 Corish Circle, Eastgardens, 2036
T. (02) 9666 3939 F. (02) 9666 3949

VIC: 1/1 Belgium Ave., Richmond, 3121
T. (03) 9421 4222 F. (03) 9421 4333

Toll Free: 1800 440 714 www.liftshop.com.au

ELFOLIFT • STEEL SHAFT • DRIVE TO RIGHT
SINGLE OPENING • 1100 x 1400 CABIN

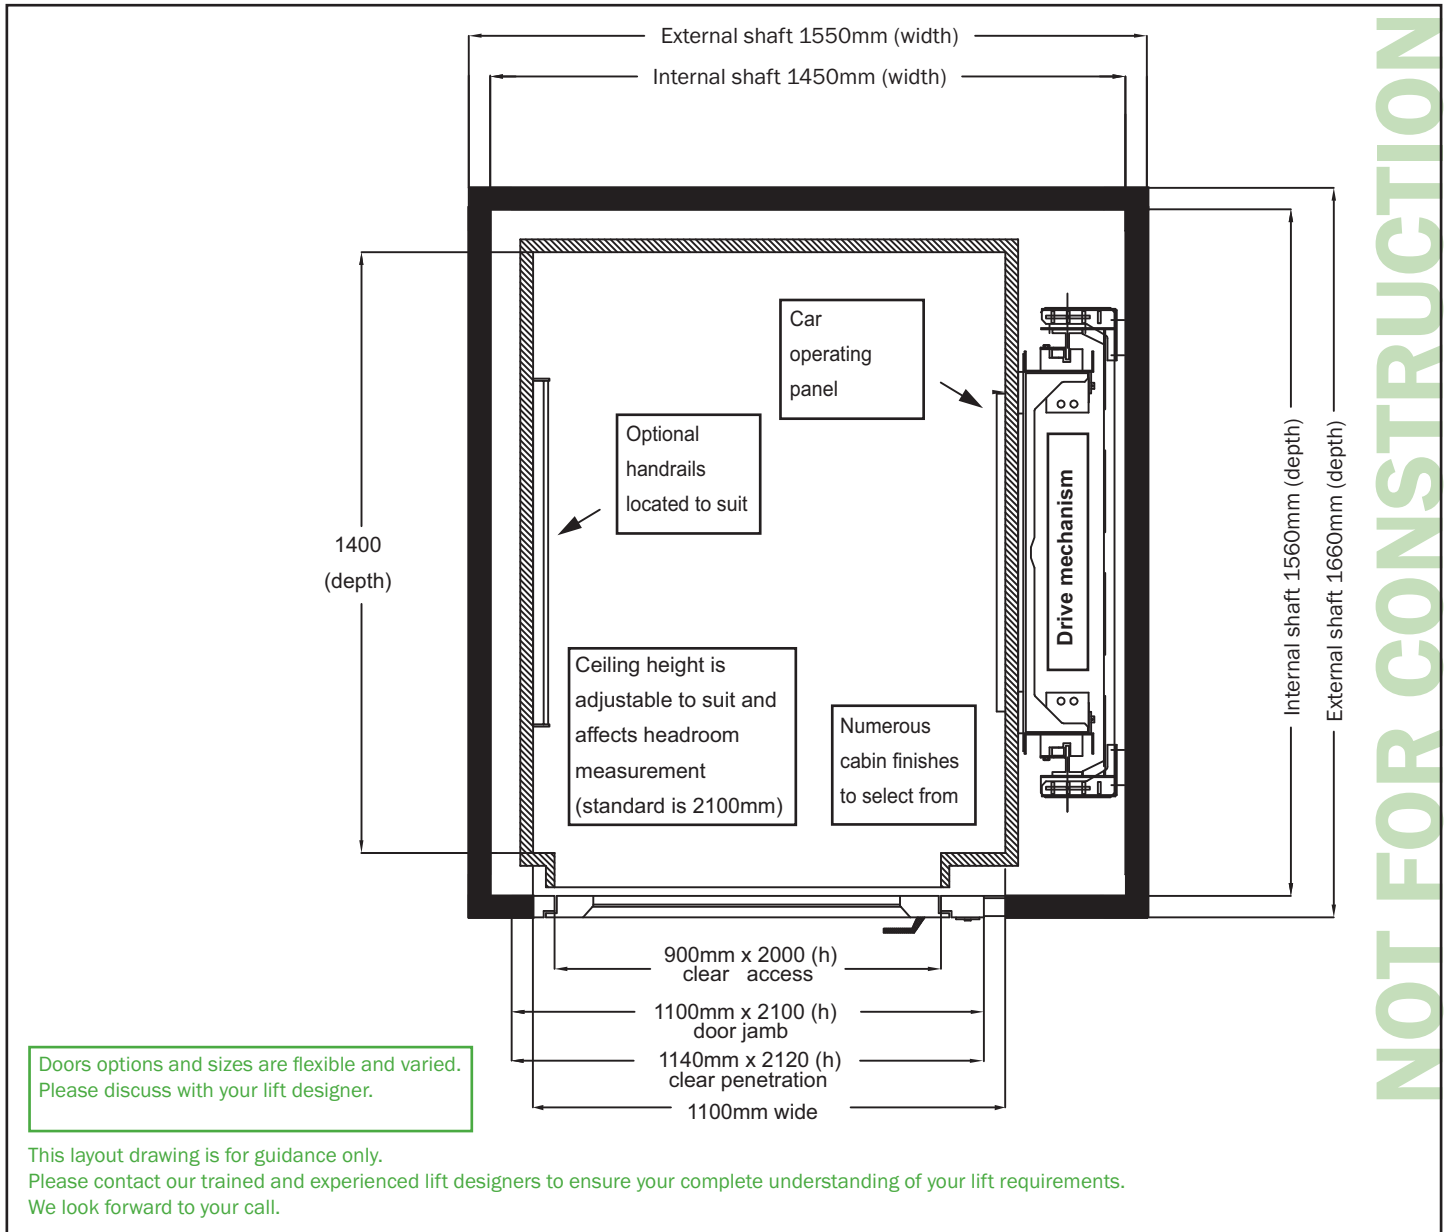

Doors options and sizes are flexible and varied. Please discuss with your lift designer.

This layout drawing is for guidance only. Please contact our trained and experienced lift designers to ensure your complete understanding of your lift requirements. We look forward to your call.

CONSTRUCTION DETAILS	
• Construction Material	Steel Shaft
• External shaft size	1550 (w) x 1660 (d)
• Pit depth	130mm
• Headroom	2500mm (2400mm solution available)
• Machine cabinet	up to 7m away at landing of choice
• Power supply	single phase, 240v
• Doors sizes	from 650mm - 1100mm wide
• Doors Penetrations	different jambs may have alternate impact

STANDARD SPECIFICATIONS	
• Person capacity	up to 400kg (5 persons)
• Speed	0.15 m/s
• Maximum Travel	4000mm
• Safety Protection	180 beams full height sensor
• Maximum floors	6
• Compliance	AS1735.15
• Cabin fit out	from our huge range of options
• Doors finishes	from our huge range of options