



life with style[®]


SHOWROOMS

NSW: 1/75 Corish Circle, Eastgardens, 2036
T. (02) 9666 3939 F. (02) 9666 3949

VIC: 1/1 Belgium Ave., Richmond, 3121
T. (03) 9421 4222 F. (03) 9421 4333

Toll Free: 1800 440 714 www.liftshop.com.au

**FREEDOMLIFT • ALUMINIUM SHAFT • DRIVE TO LEFT
ADJACENT THROUGH CAR • 1100 x 1400 CABIN**

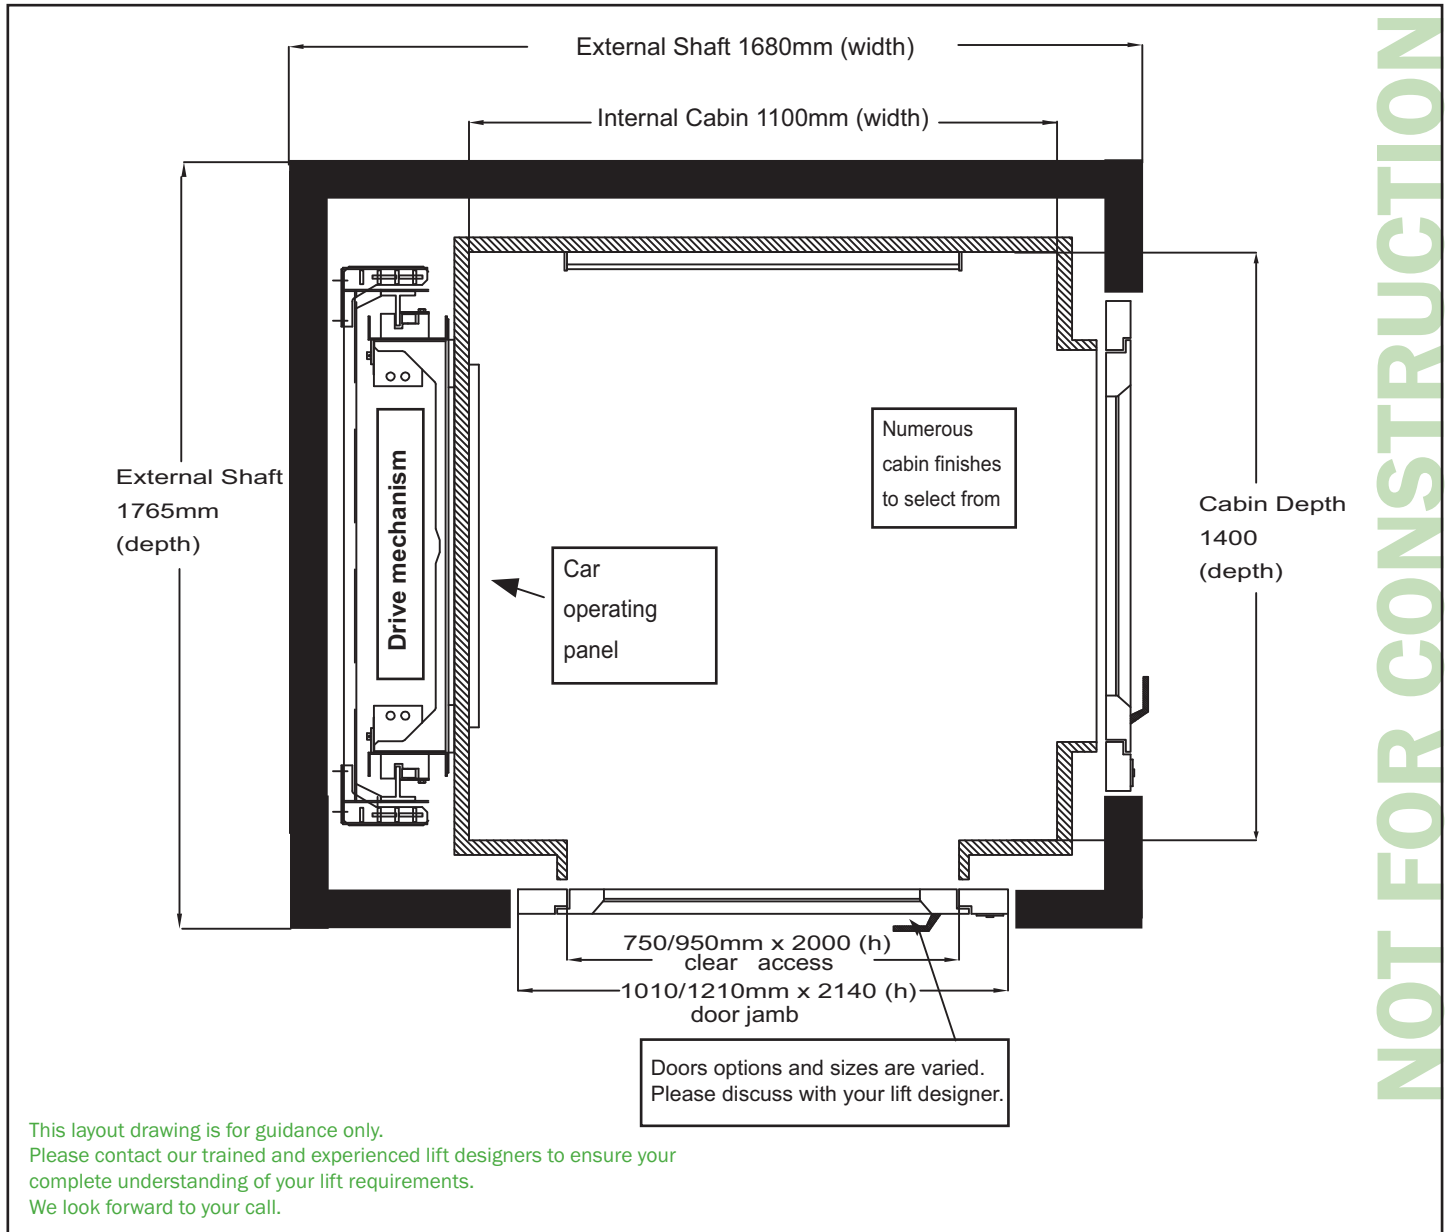

This layout drawing is for guidance only.
Please contact our trained and experienced lift designers to ensure your complete understanding of your lift requirements.
We look forward to your call.

CONSTRUCTION DETAILS	
• Construction Material	Aluminium shaft
• External shaft size	1680 (w) X 1765 (d)
• Pit depth	100mm
• Headroom	2700mm
• Machine cabinet	up to 10m away
• Power supply	single phase, 240v, 30A
• Doors sizes	from 750mm or 950mm wide
• Cladding + shaft	colour of choice or glass

STANDARD SPECIFICATIONS	
• Person capacity	320kg (4 persons)
• Speed	0.15 m/s
• Maximum Travel	4000mm
• Safety Protection	180 beams full height sensor
• Maximum floors	4
• Compliance	AS1735.15
• Cabin fit out	from our huge range of options
• Doors finishes	from our huge range of options