



life with style[®]


SHOWROOMS

NSW: 1/75 Corish Circle, Eastgardens, 2036
T. (02) 9666 3939 F. (02) 9666 3949

VIC: 1/1 Belgium Ave., Richmond, 3121
T. (03) 9421 4222 F. (03) 9421 4333

Toll Free: 1800 440 714 www.liftshop.com.au

**FREEDOMLIFT • MASONRY SHAFT • DRIVE TO LEFT
ADJACENT THROUGH CAR • 1100 x 1400 CABIN**

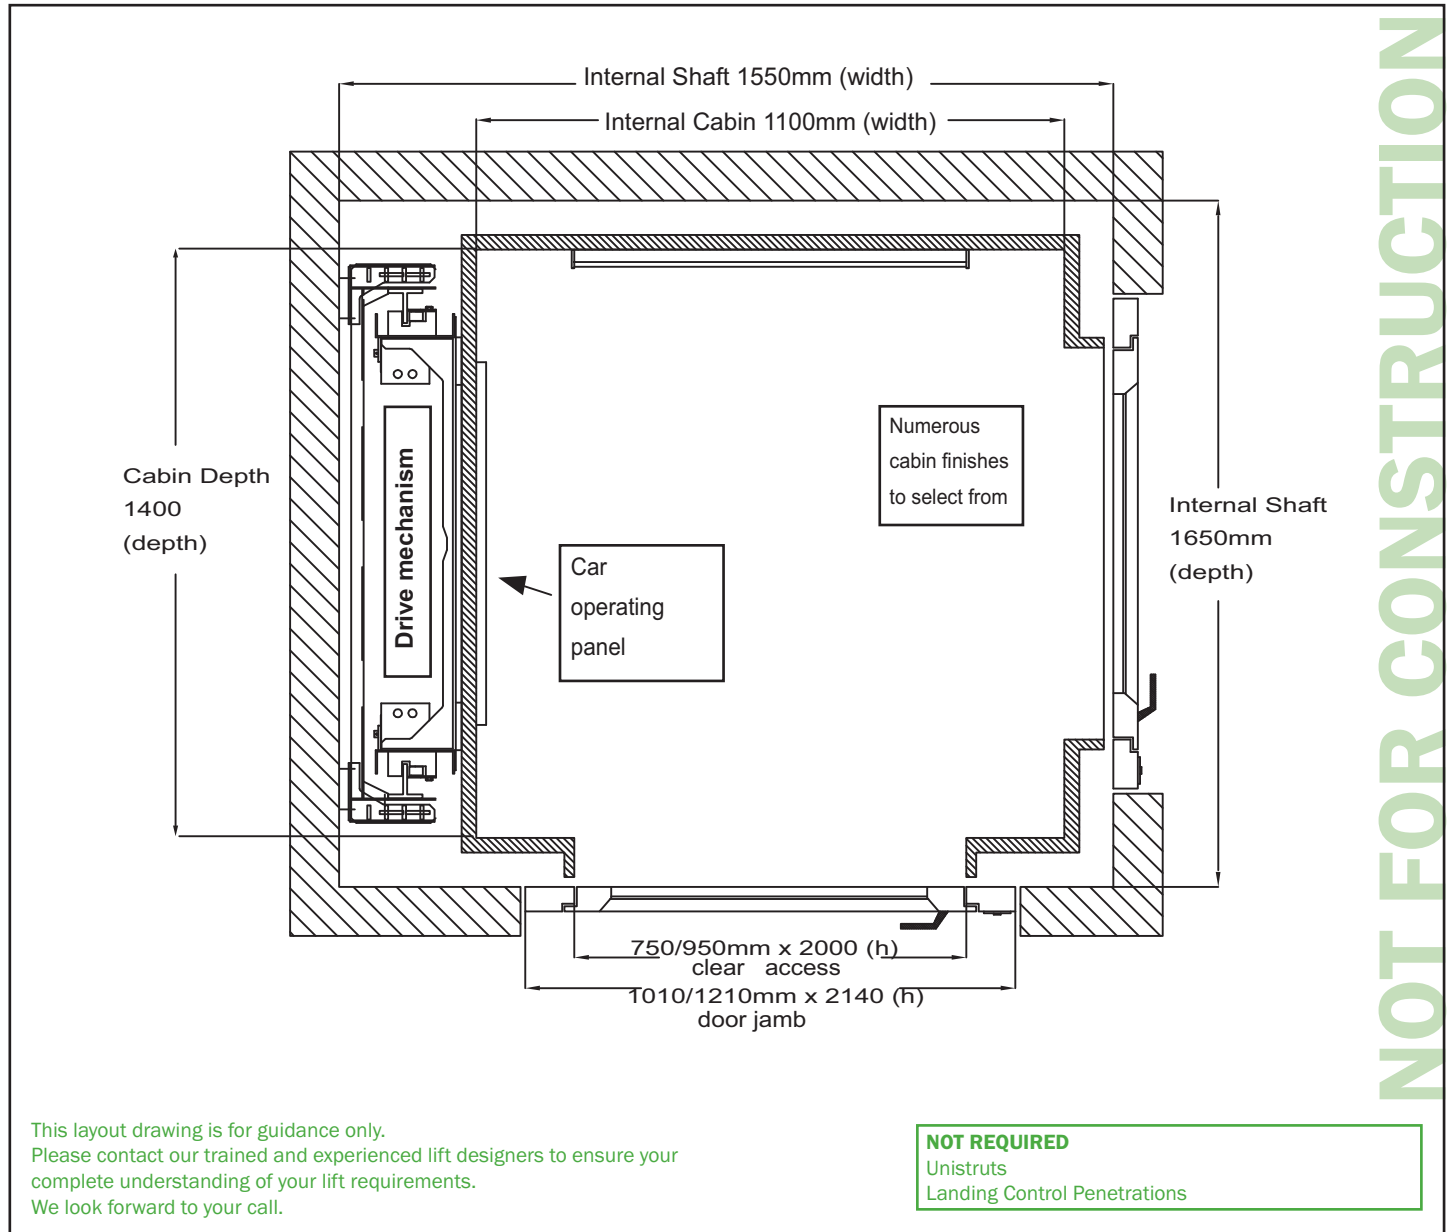

CONSTRUCTION DETAILS	
• Construction Material	Masonry shaft
• Internal shaft size	1550 (w) X 1650 (d)
• Pit depth	500mm
• Headroom	3000mm
• Machine cabinet	up to 10m away
• Power supply	single phase, 240v, 30A
• Doors sizes	from 750mm or 950mm wide
• Cladding + shaft	colour of choice or glass

STANDARD SPECIFICATIONS	
• Person capacity	250kg (4 persons)
• Speed	0.15 m/s
• Maximum Travel	4000mm
• Safety Protection	180 beams full height sensor
• Maximum floors	4
• Compliance	AS1735.15
• Cabin fit out	from our huge range of options
• Doors finishes	from our huge range of options