



life with style[®]


SHOWROOMS

NSW: 1/75 Corish Circle, Eastgardens, 2036
T. (02) 9666 3939 F. (02) 9666 3949

VIC: 1/1 Belgium Ave., Richmond, 3121
T. (03) 9421 4222 F. (03) 9421 4333

Toll Free: 1800 440 714 www.liftshop.com.au

**FREEDOMLIFT • MASONRY SHAFT • DRIVE TO LEFT
SINGLE OPENING • 1100 x 1400 CABIN**

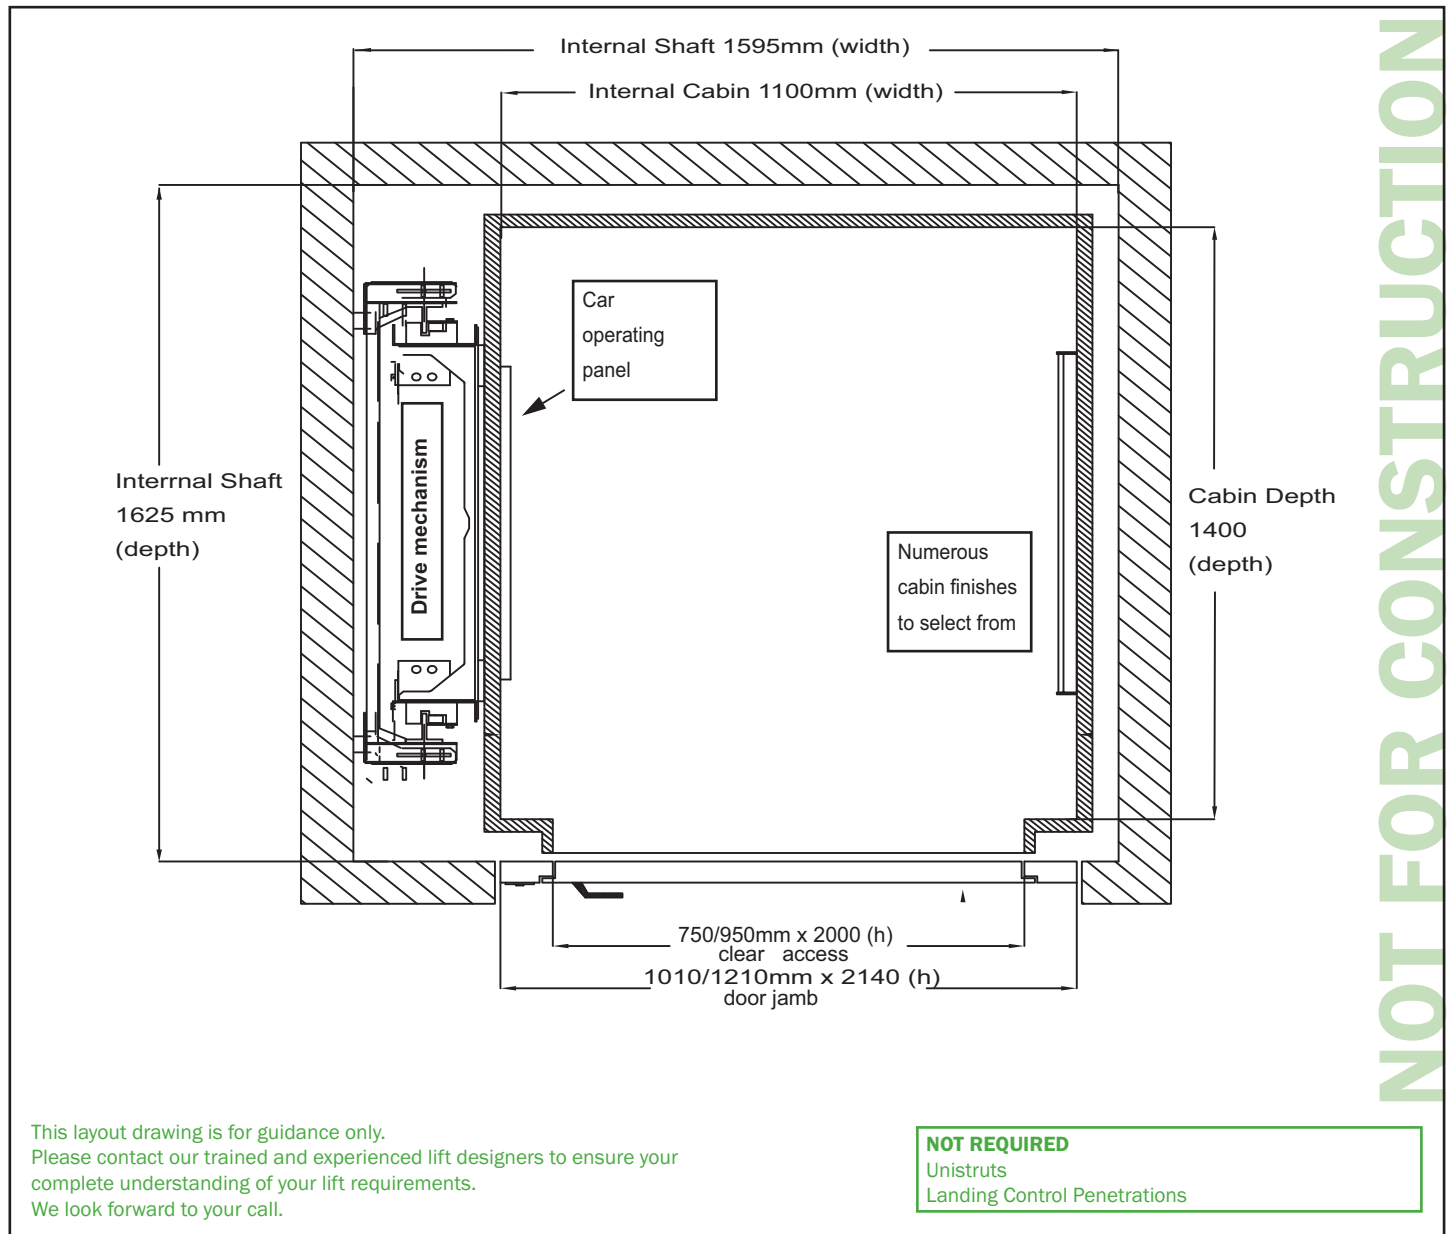

CONSTRUCTION DETAILS

- Construction Material Masonry shaft
- Internal shaft size 1595 (w) X 1625 (d)
- Pit depth 100mm
- Headroom 2700mm
- Machine cabinet up to 10m away
- Power supply single phase, 240v, 30A
- Doors sizes from 750mm or 950mm wide
- Cladding + shaft colour of choice or glass

STANDARD SPECIFICATIONS

- Person capacity 320kg (4 persons)
- Speed 0.15 m/s
- Maximum Travel 4000mm
- Safety Protection 180 beams full height sensor
- Maximum floors 4
- Compliance AS1735.15
- Cabin fit out from our huge range of options
- Doors finishes from our huge range of options