


life with style[®]

Part of the Lift Shop Group
 Australia's Leading Residential & Limited Mobility Lift Company

classic SHOWROOMS Sydney 02 9666 3939 Melbourne 03 9421 4222 Brisbane 07 3014 0633 Perth 08 9460 0666

FREEDOMLIFT • MASONRY SHAFT • DRIVE TO RIGHT OPPOSITE THROUGH CAR • 800 x 800 CABIN

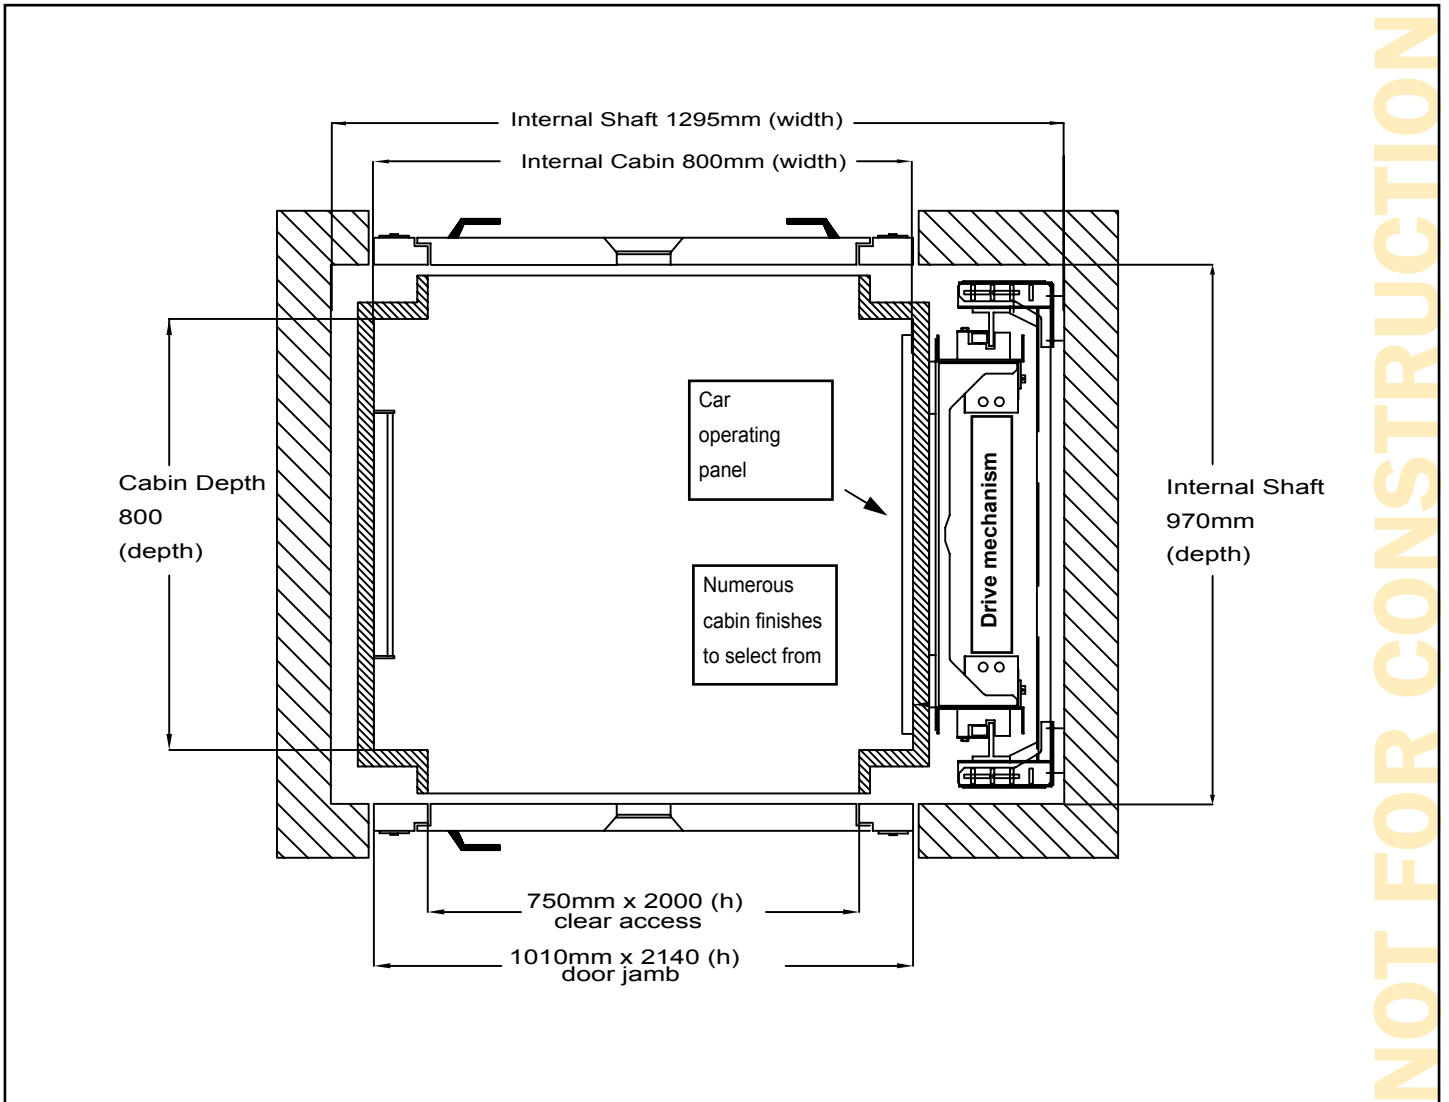

This layout drawing is for guidance only.
 Please contact our trained and experienced lift designers to ensure your complete understanding of your lift requirements.
 We look forward to your call.

NOT REQUIRED
 Unistruts
 Landing Control Penetrations

CONSTRUCTION DETAILS	
• Construction Material	Masonry shaft
• Internal shaft size	1295 (w) X 970 (d)
• Pit depth	100mm
• Headroom	2700mm
• Machine cabinet	up to 10m away
• Power supply	single phase, 240v, 30A
• Doors sizes	from 750mm wide
• Cladding + shaft	colour of choice or glass

STANDARD SPECIFICATIONS	
• Person capacity	250kg (3 persons)
• Speed	0.25 m/s
• Maximum Travel	12000mm
• Safety Protection	180 beams full height sensor
• Maximum floors	4
• Compliance	AS1735.18
• Cabin fit out	from our huge range of options
• Doors finishes	from our huge range of options