


## ELFO LIFT • MASONRY SHAFT • DRIVE TO LEFT OPPOSITE THROUGH CAR • 1200 x 1200 CABIN

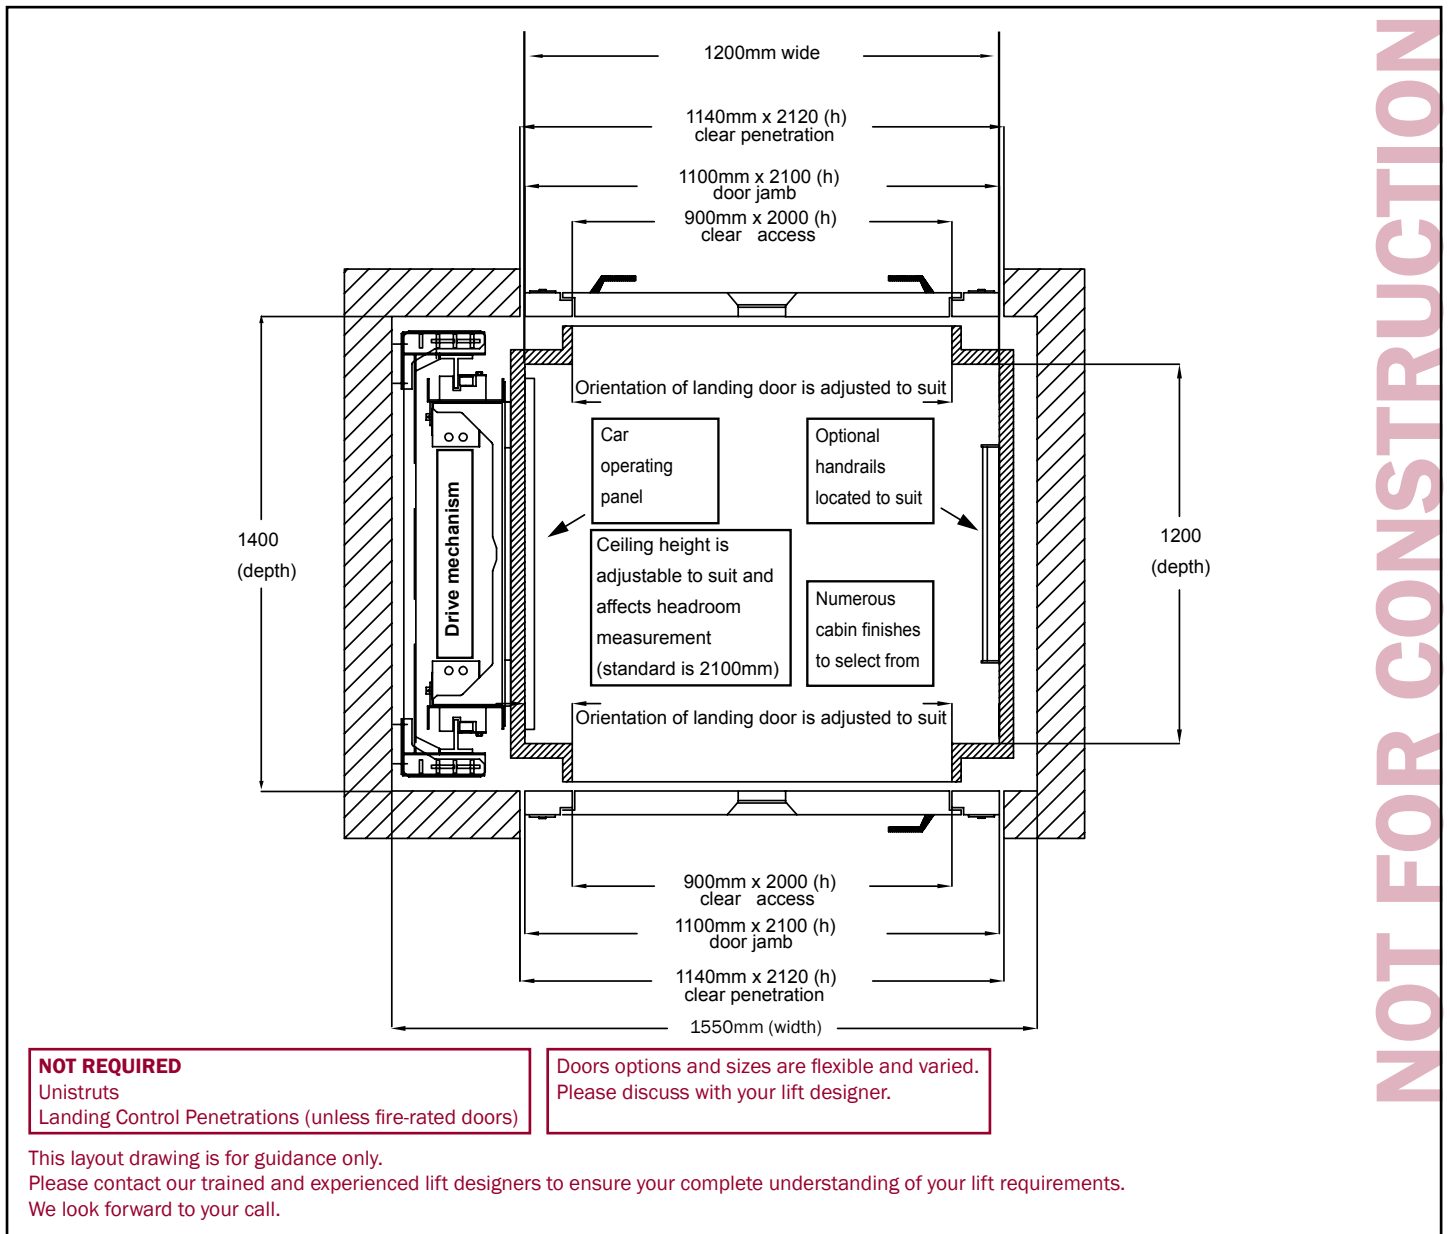

CONSTRUCTION DETAILS	
• Construction Material	re-inforced concrete or filled masonry
• Internal shaft size	1550 (w) x 1400 (d)
• Pit depth	130mm
• Headroom	2500mm (2400mm solution available)
• Machine cabinet	up to 7m away at landing of choice
• Power supply	single phase, 240v
• Doors sizes	from 650mm - 1100mm wide
• Doors Penetrations	different jambs may have alternate impact

STANDARD SPECIFICATIONS	
• Person capacity	350kg (5 persons)
• Speed	0.30 m/s
• Maximum Travel	12000mm
• Safety Protection	180 beams full height sensor
• Maximum floors	6
• Compliance	AS1735.18
• Cabin fit out	from our huge range of options
• Doors finishes	from our huge range of options