


ELFO LIFT • MASONRY SHAFT • DRIVE TO LEFT OPPOSITE THROUGH CAR • CUSTOM CABIN / SHAFT

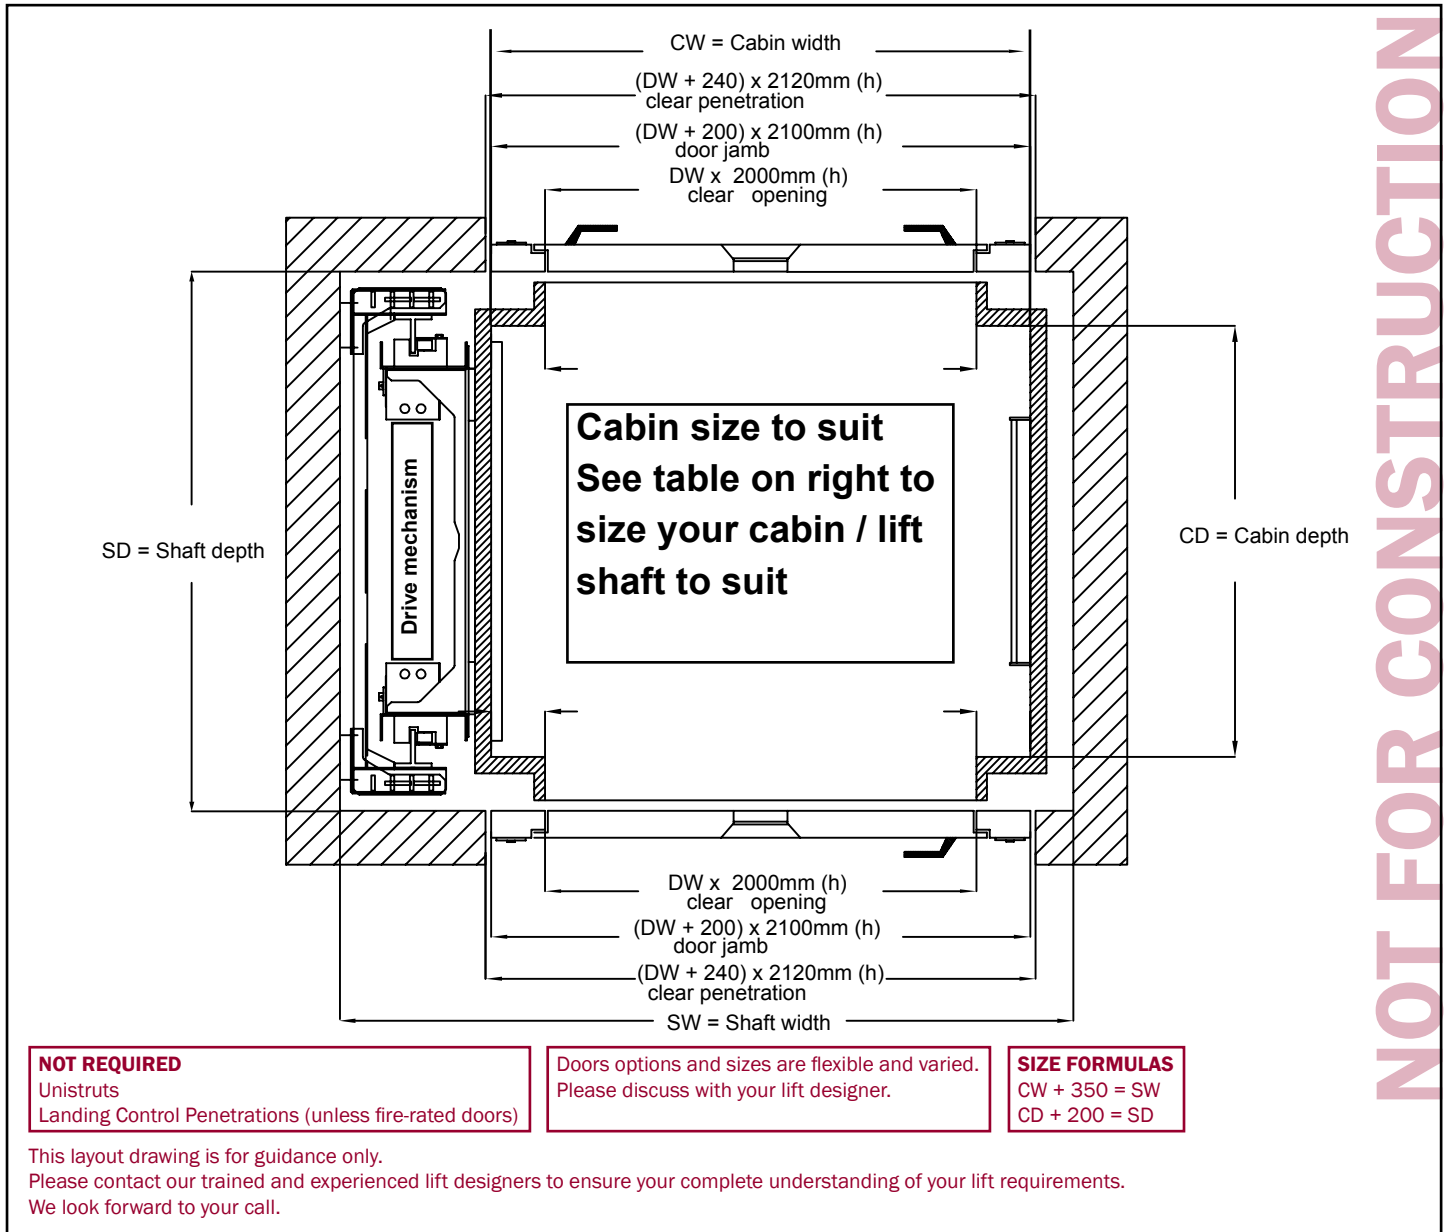

NOT REQUIRED
 Unistruts
 Landing Control Penetrations (unless fire-rated doors)

Doors options and sizes are flexible and varied.
 Please discuss with your lift designer.

SIZE FORMULAS
 $CW + 350 = SW$
 $CD + 200 = SD$

This layout drawing is for guidance only.
 Please contact our trained and experienced lift designers to ensure your complete understanding of your lift requirements.
 We look forward to your call.

CONSTRUCTION DETAILS	
• Construction Material	re-inforced concrete or filled masonry
• Internal shaft size	Size to suit
• Pit depth	130mm
• Headroom	2500mm (2400mm solution available)
• Machine cabinet	up to 7m away at landing of choice
• Power supply	single phase, 240v
• Doors sizes	from 650mm - 1100mm wide
• Doors Penetrations	different jambs may have alternate impact

STANDARD SPECIFICATIONS	
• Person capacity	350kg (5 persons)
• Speed	0.30 m/s
• Maximum Travel	12000mm
• Safety Protection	180 beams full height sensor
• Maximum floors	6
• Compliance	AS1735.18
• Cabin fit out	from our huge range of options
• Doors finishes	from our huge range of options