


ELFO LIFT • MASONRY SHAFT • DRIVE TO LEFT SINGLE OPENING • 1000 x 1000 CABIN

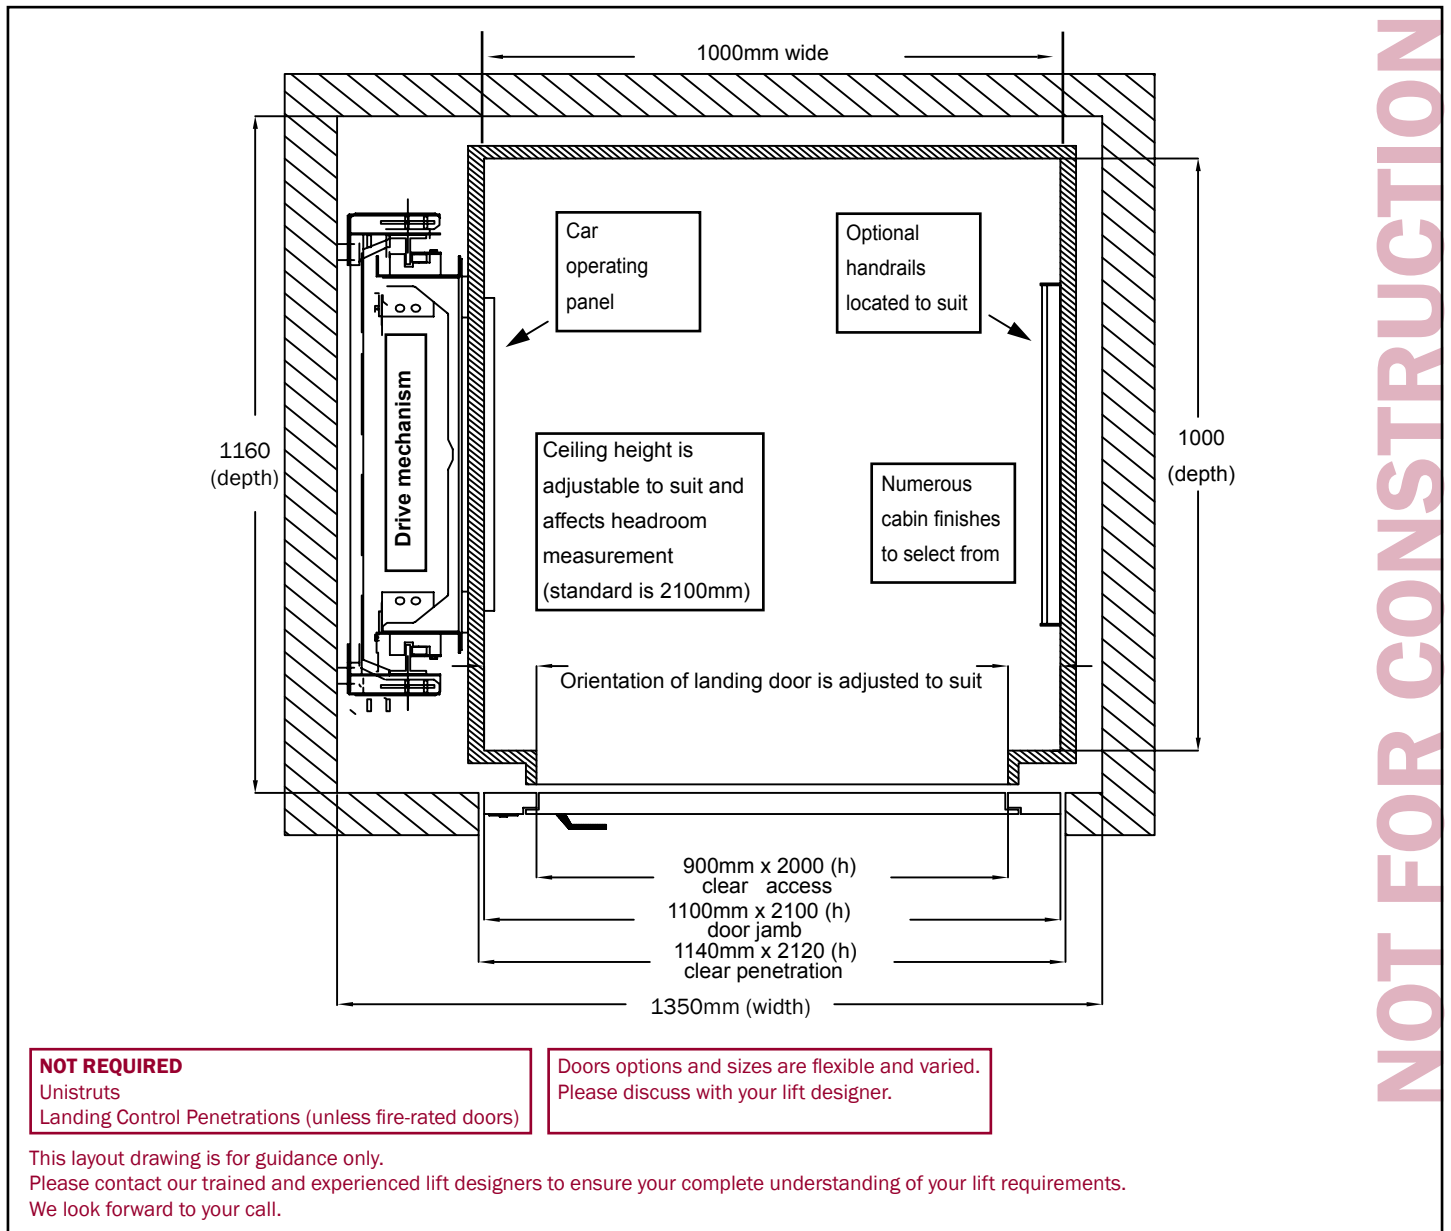

NOT REQUIRED
 Unistruts
 Landing Control Penetrations (unless fire-rated doors)

Doors options and sizes are flexible and varied.
 Please discuss with your lift designer.

This layout drawing is for guidance only.
 Please contact our trained and experienced lift designers to ensure your complete understanding of your lift requirements.
 We look forward to your call.

CONSTRUCTION DETAILS

- Construction Material re-inforced concrete or filled masonry
- Internal shaft size 1350 (w) x 1160 (d)
- Pit depth 130mm
- Headroom 2500mm (2400mm solution available)
- Machine cabinet up to 7m away at landing of choice
- Power supply single phase, 240v
- Doors sizes from 650mm - 1100mm wide
- Doors Penetrations different jambs may have alternate impact

STANDARD SPECIFICATIONS

- Person capacity 350kg (5 persons)
- Speed 0.30 m/s
- Maximum Travel 12000mm
- Safety Protection 180 beams full height sensor
- Maximum floors 6
- Compliance AS1735.18
- Cabin fit out from our huge range of options
- Doors finishes from our huge range of options