


## ELFOLIFT • MASONRY SHAFT • DRIVE TO REAR SINGLE OPENING • CUSTOM CABIN / SHAFT

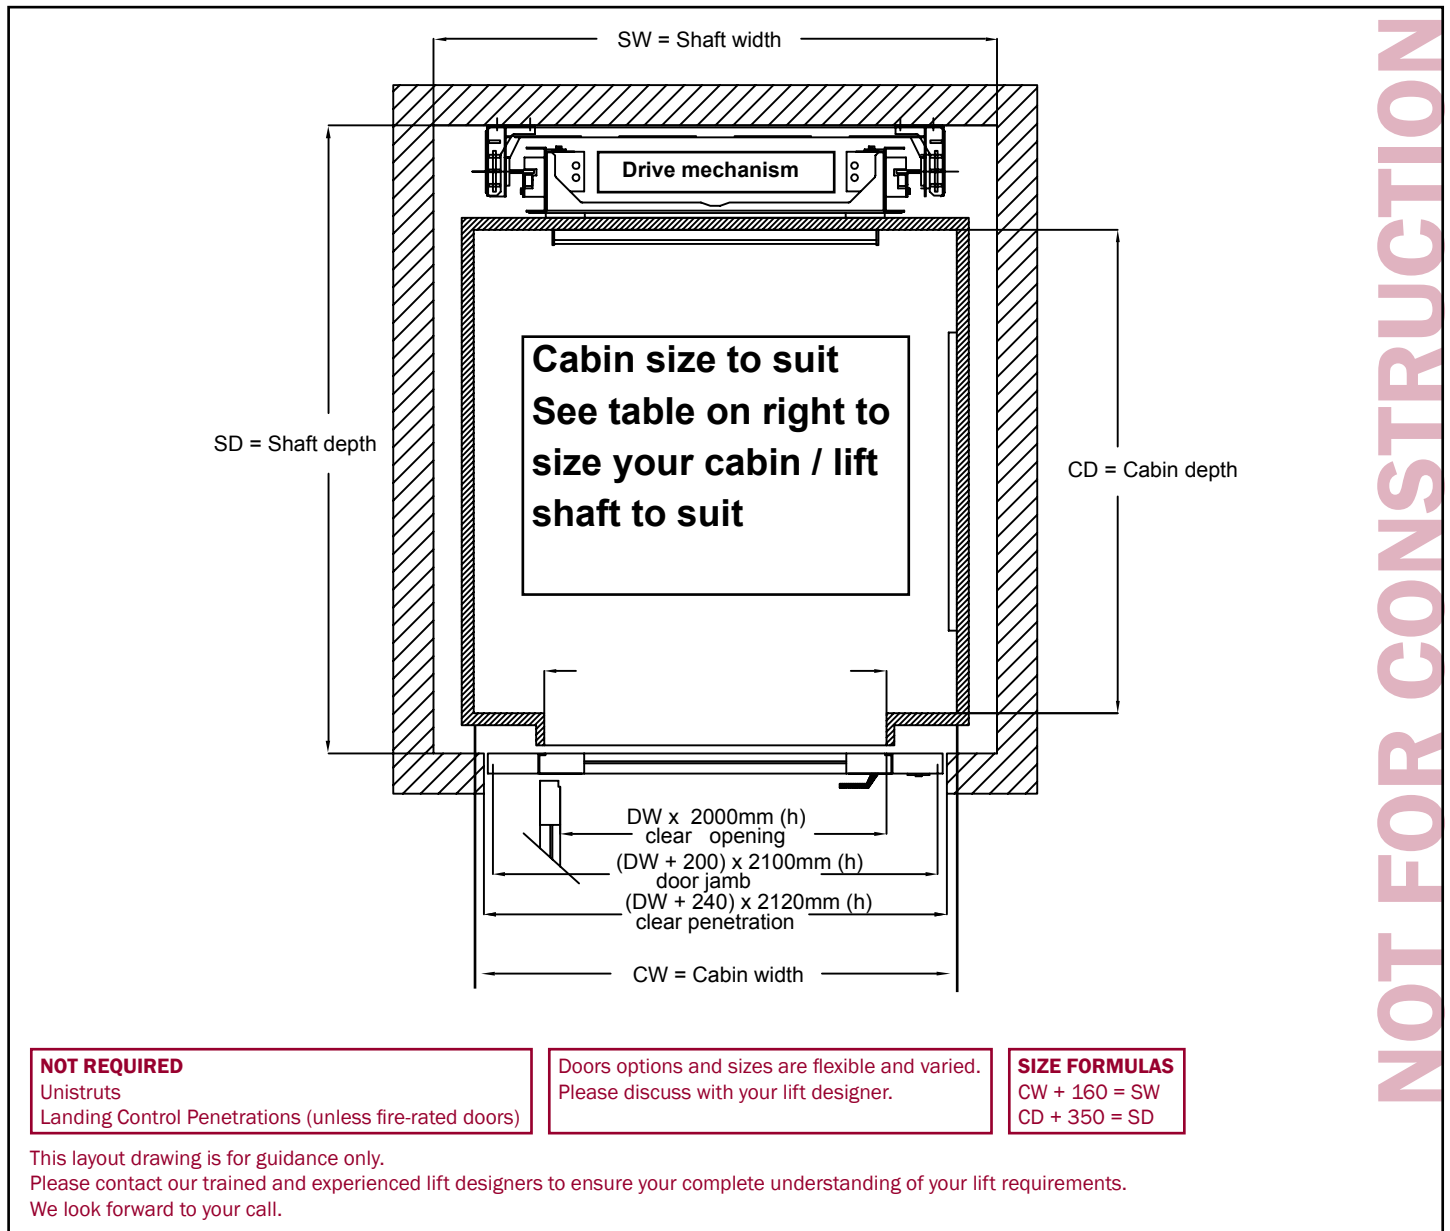

**NOT REQUIRED**  
 Unistruts  
 Landing Control Penetrations (unless fire-rated doors)

Doors options and sizes are flexible and varied.  
 Please discuss with your lift designer.

**SIZE FORMULAS**  
 $CW + 160 = SW$   
 $CD + 350 = SD$

This layout drawing is for guidance only.  
 Please contact our trained and experienced lift designers to ensure your complete understanding of your lift requirements.  
 We look forward to your call.

### CONSTRUCTION DETAILS

- Construction Material re-inforced concrete or filled masonry
- Internal shaft size Size to suit
- Pit depth 130mm
- Headroom 2500mm (2400mm solution available)
- Machine cabinet up to 7m away at landing of choice
- Power supply single phase, 240v
- Doors sizes from 650mm - 1100mm wide
- Doors Penetrations different jambs may have alternate impact

### STANDARD SPECIFICATIONS

- Person capacity 350kg (5 persons)
- Speed 0.30 m/s
- Maximum Travel 12000mm
- Safety Protection 180 beams full height sensor
- Maximum floors 6
- Compliance AS1735.18
- Cabin fit out from our huge range of options
- Doors finishes from our huge range of options