


ELFO LIFT • MASONRY SHAFT • DRIVE TO LEFT SINGLE OPENING • CUSTOM CABIN / SHAFT

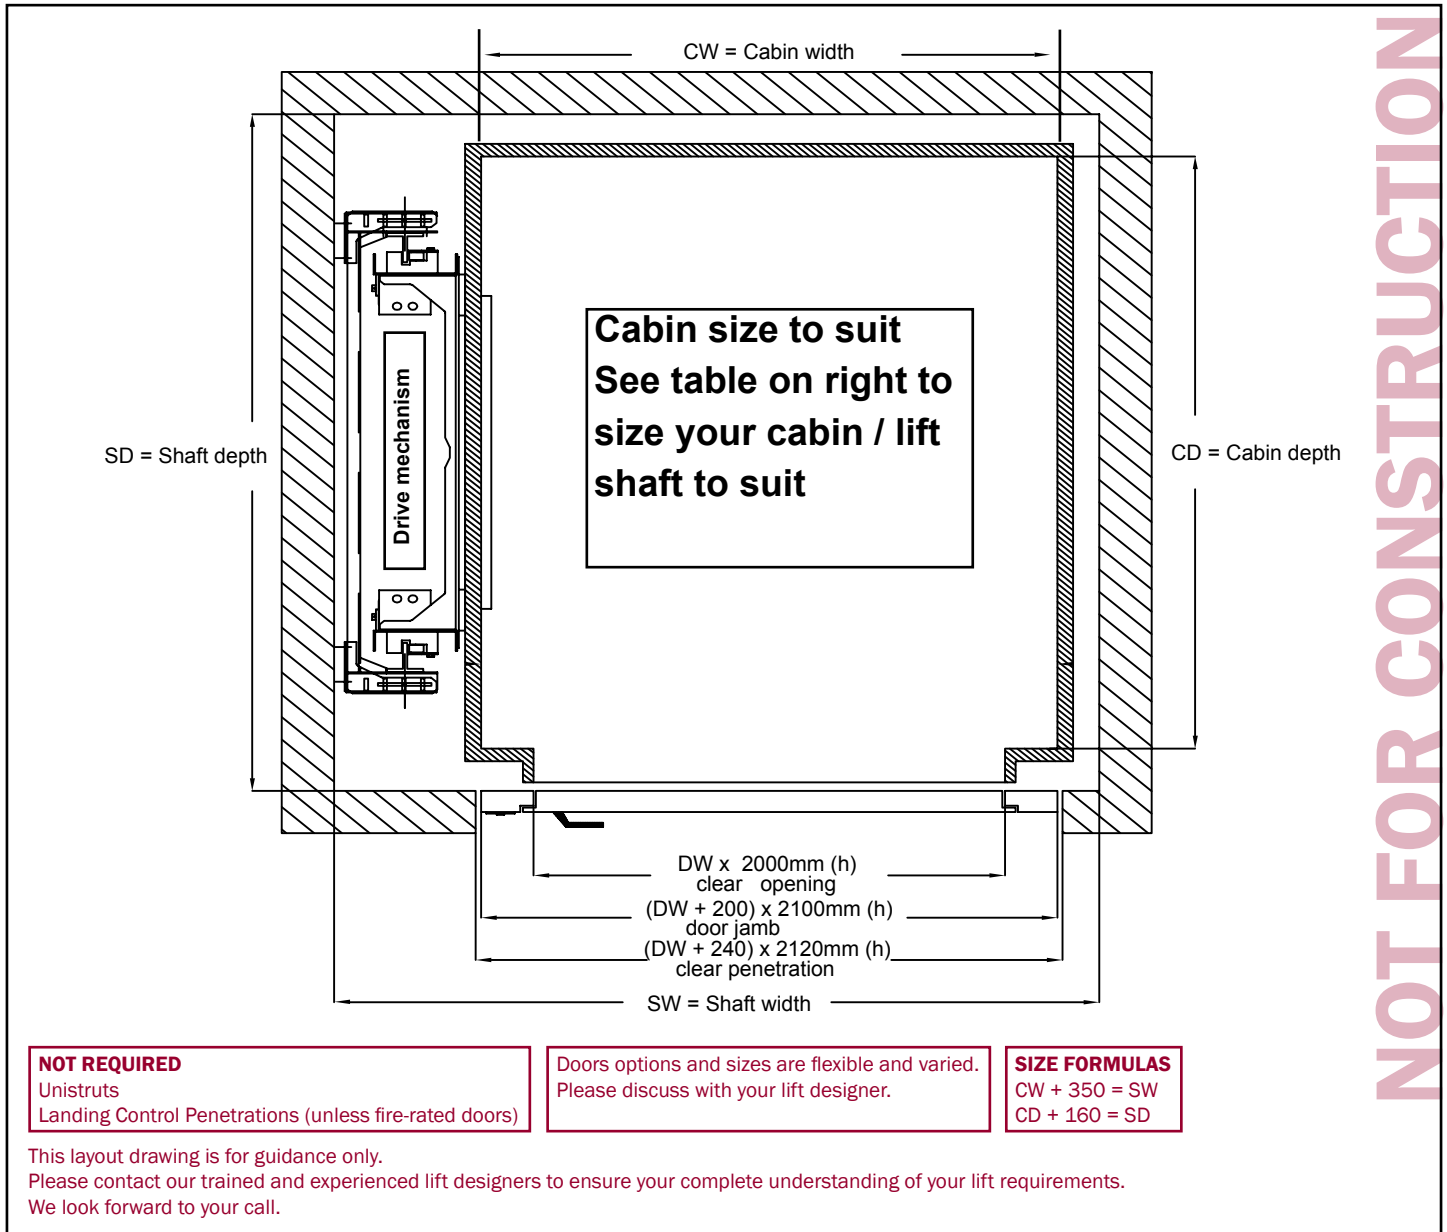

NOT REQUIRED
 Unistruts
 Landing Control Penetrations (unless fire-rated doors)

Doors options and sizes are flexible and varied.
 Please discuss with your lift designer.

SIZE FORMULAS
 $CW + 350 = SW$
 $CD + 160 = SD$

This layout drawing is for guidance only.
 Please contact our trained and experienced lift designers to ensure your complete understanding of your lift requirements.
 We look forward to your call.

| CONSTRUCTION DETAILS | |
|-------------------------|---|
| • Construction Material | re-inforced concrete or filled masonry |
| • Internal shaft size | Size to suit |
| • Pit depth | 130mm |
| • Headroom | 2500mm (2400mm solution available) |
| • Machine cabinet | up to 7m away at landing of choice |
| • Power supply | single phase, 240v |
| • Doors sizes | from 650mm - 1100mm wide |
| • Doors Penetrations | different jambs may have alternate impact |

| STANDARD SPECIFICATIONS | |
|-------------------------|--------------------------------|
| • Person capacity | 350kg (5 persons) |
| • Speed | 0.30 m/s |
| • Maximum Travel | 12000mm |
| • Safety Protection | 180 beams full height sensor |
| • Maximum floors | 6 |
| • Compliance | AS1735.18 |
| • Cabin fit out | from our huge range of options |
| • Doors finishes | from our huge range of options |