


## ELFOLIFT • STEEL SHAFT • DRIVE TO REAR ADJACENT THROUGH CAR • 1000 x 1000 CABIN

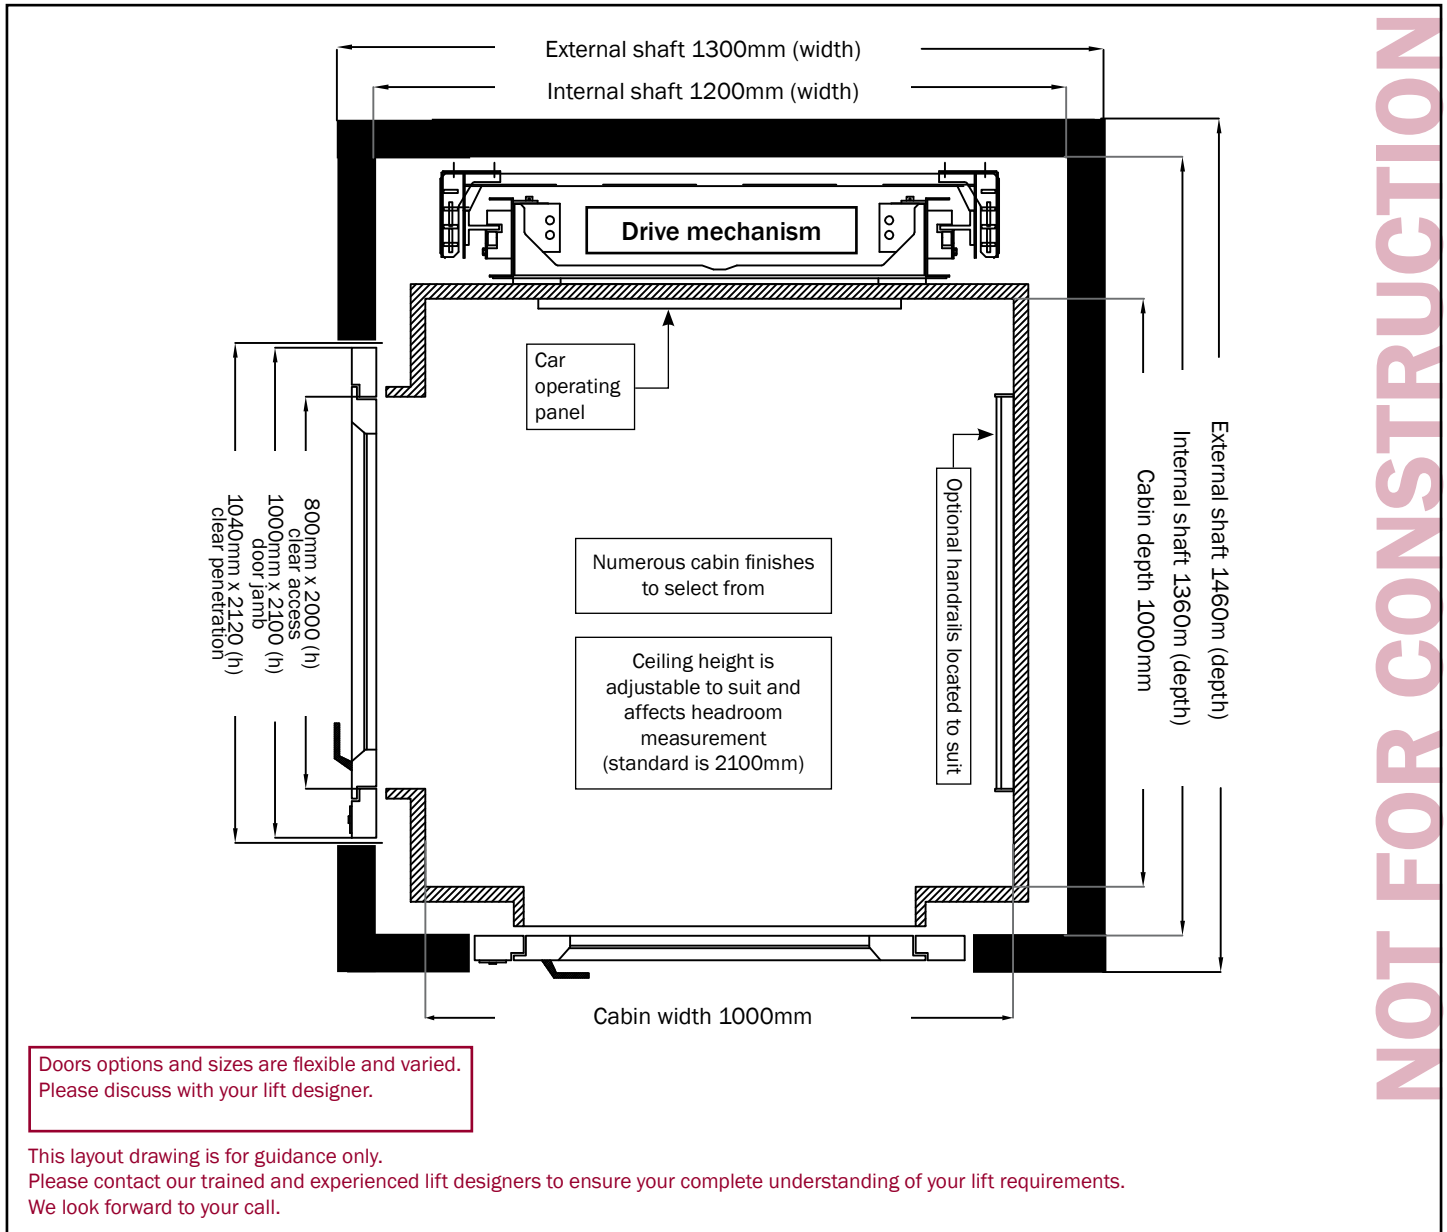

### CONSTRUCTION DETAILS

- Construction Material Steel Shaft
- External shaft size 1300 (w) X 1460 (d)
- Pit depth 130mm
- Headroom 2500mm (2400mm solution available)
- Machine cabinet up to 7m away at landing of choice
- Power supply single phase, 240v
- Doors sizes from 650mm - 1100mm wide
- Doors frames different jambs may have alternate impact

### STANDARD SPECIFICATIONS

- Person capacity 350kg (5 persons)
- Speed 0.30 m/s
- Maximum Travel 12000mm
- Safety Protection 180 beams full height sensor
- Maximum floors 6
- Compliance AS1735.18
- Cabin fit out from our huge range of options
- Doors finishes from our huge range of options