


FREEDOMLIFT • ALUMINIUM SHAFT • DRIVE TO RIGHT ADJACENT THROUGH CAR • 1100 x 1400 CABIN

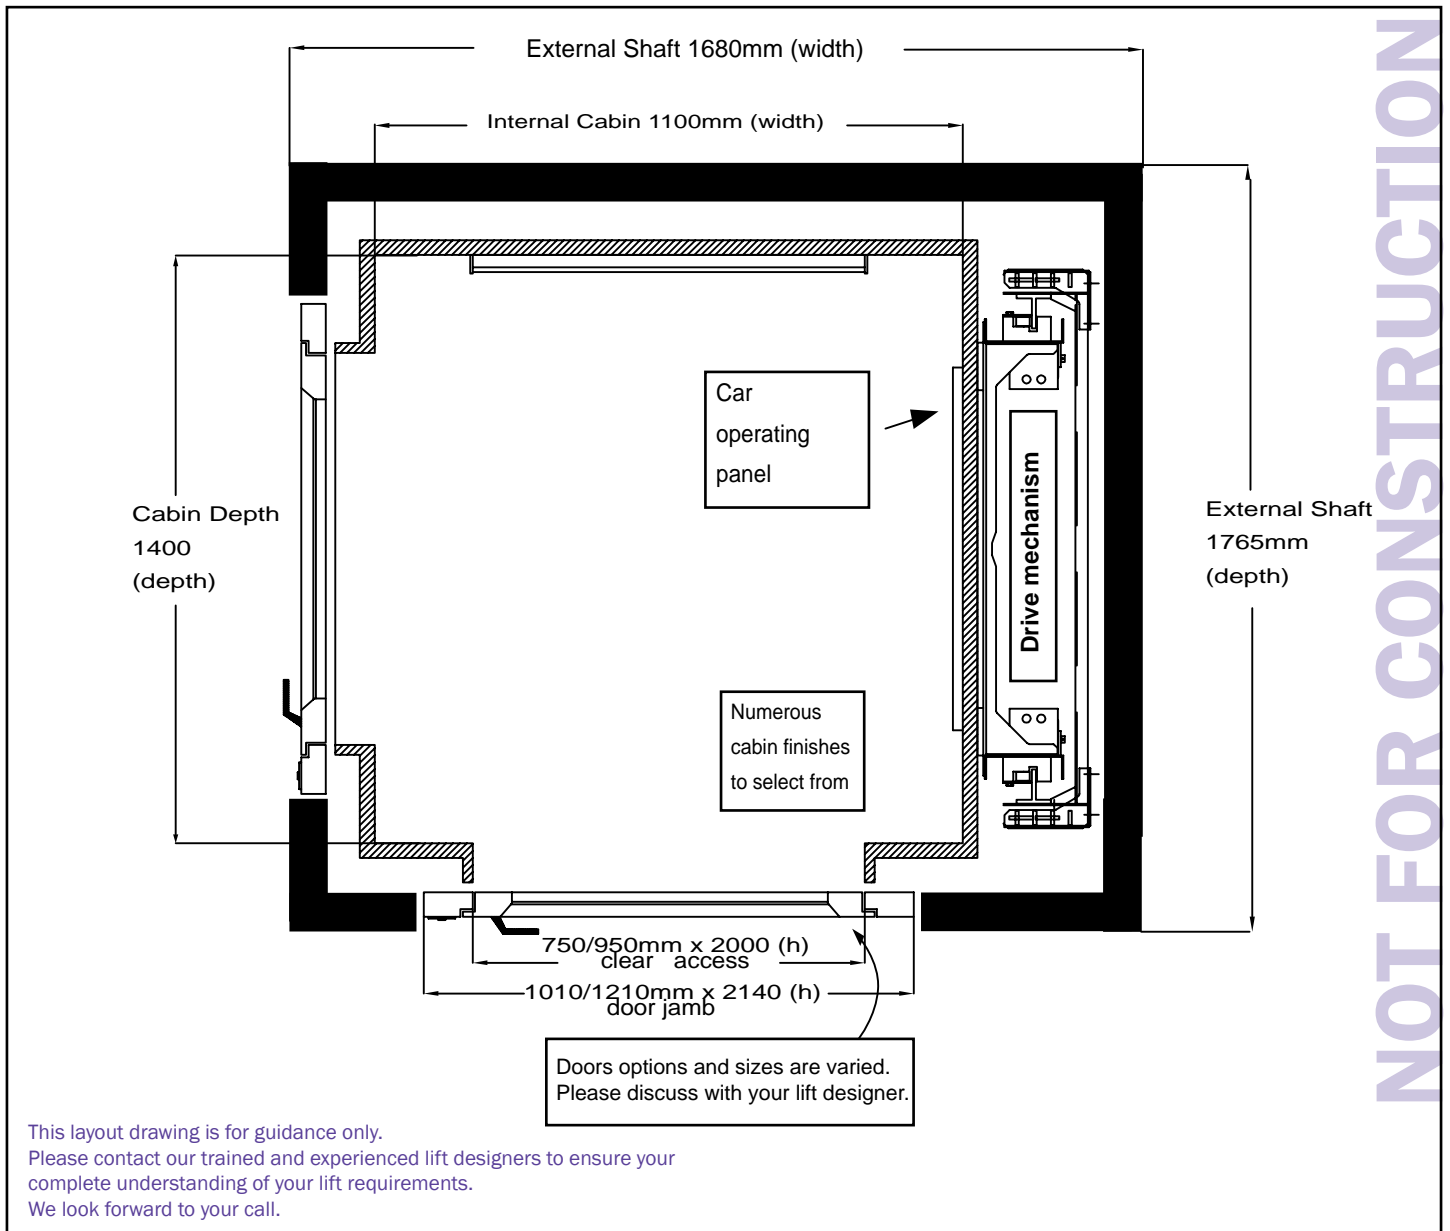

CONSTRUCTION DETAILS

- | | |
|-------------------------|---------------------------|
| • Construction Material | Aluminium shaft |
| • External shaft size | 1680 (w) X 1765 (d) |
| • Pit depth | 100mm |
| • Headroom | 2700mm |
| • Machine cabinet | up to 10m away |
| • Power supply | single phase, 240v, 30A |
| • Doors sizes | from 750mm or 950mm wide |
| • Cladding + shaft | colour of choice or glass |

STANDARD SPECIFICATIONS

- | | |
|---------------------|--------------------------------|
| • Person capacity | 320kg (4 persons) |
| • Speed | 0.25 m/s |
| • Maximum Travel | 12000mm |
| • Safety Protection | 180 beams full height sensor |
| • Maximum floors | 4 |
| • Compliance | AS1735.18 |
| • Cabin fit out | from our huge range of options |
| • Doors finishes | from our huge range of options |