


## FREEDOMLIFT • ALUMINIUM SHAFT • DRIVE TO RIGHT OPPOSITE THROUGH CAR • 800 x 800 CABIN

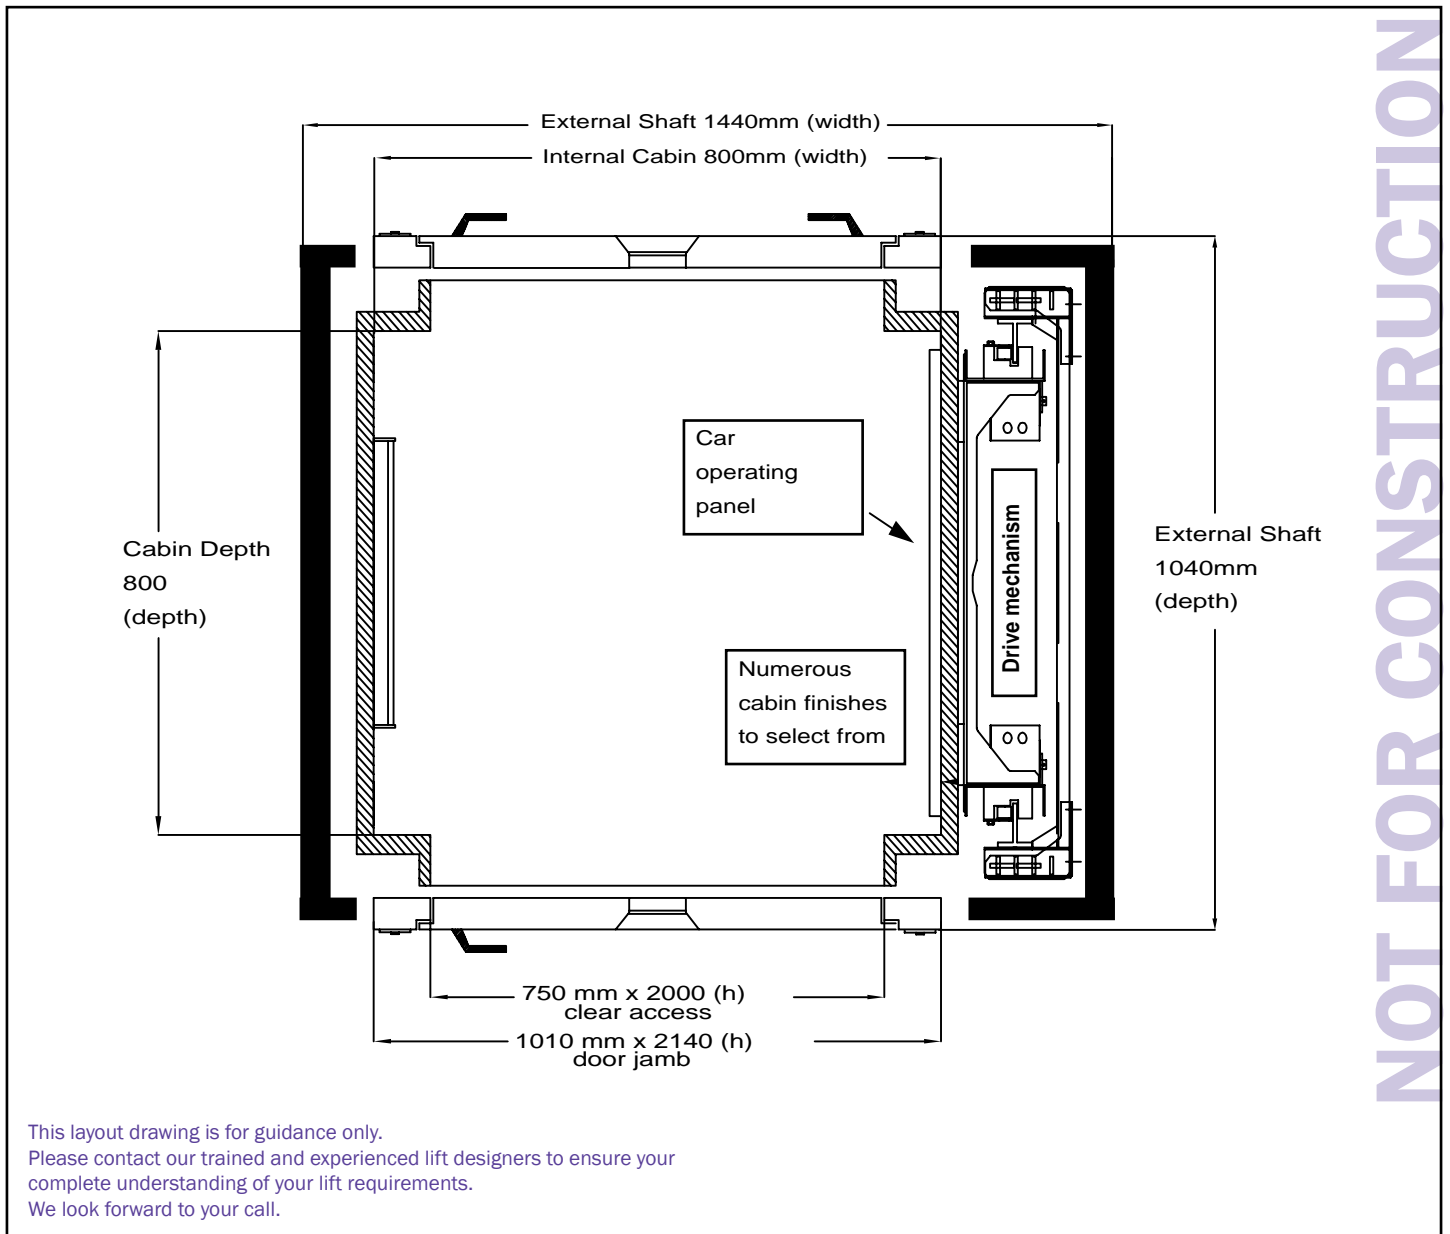

### CONSTRUCTION DETAILS

- |                         |                           |
|-------------------------|---------------------------|
| • Construction Material | Aluminium shaft           |
| • External shaft size   | 1440 (w) X 1040 (d)       |
| • Pit depth             | 100mm                     |
| • Headroom              | 2700mm                    |
| • Machine cabinet       | up to 10m away            |
| • Power supply          | single phase, 240v, 30A   |
| • Doors sizes           | from 750mm                |
| • Cladding + shaft      | colour of choice or glass |

### STANDARD SPECIFICATIONS

- |                     |                                |
|---------------------|--------------------------------|
| • Person capacity   | 320kg (4 persons)              |
| • Speed             | 0.25 m/s                       |
| • Maximum Travel    | 12000mm                        |
| • Safety Protection | 180 beams full height sensor   |
| • Maximum floors    | 4                              |
| • Compliance        | AS1735.18                      |
| • Cabin fit out     | from our huge range of options |
| • Doors finishes    | from our huge range of options |