


FREEDOMLIFT • MASONRY SHAFT • DRIVE TO LEFT OPPOSITE THROUGH CAR • 800 x 800 CABIN

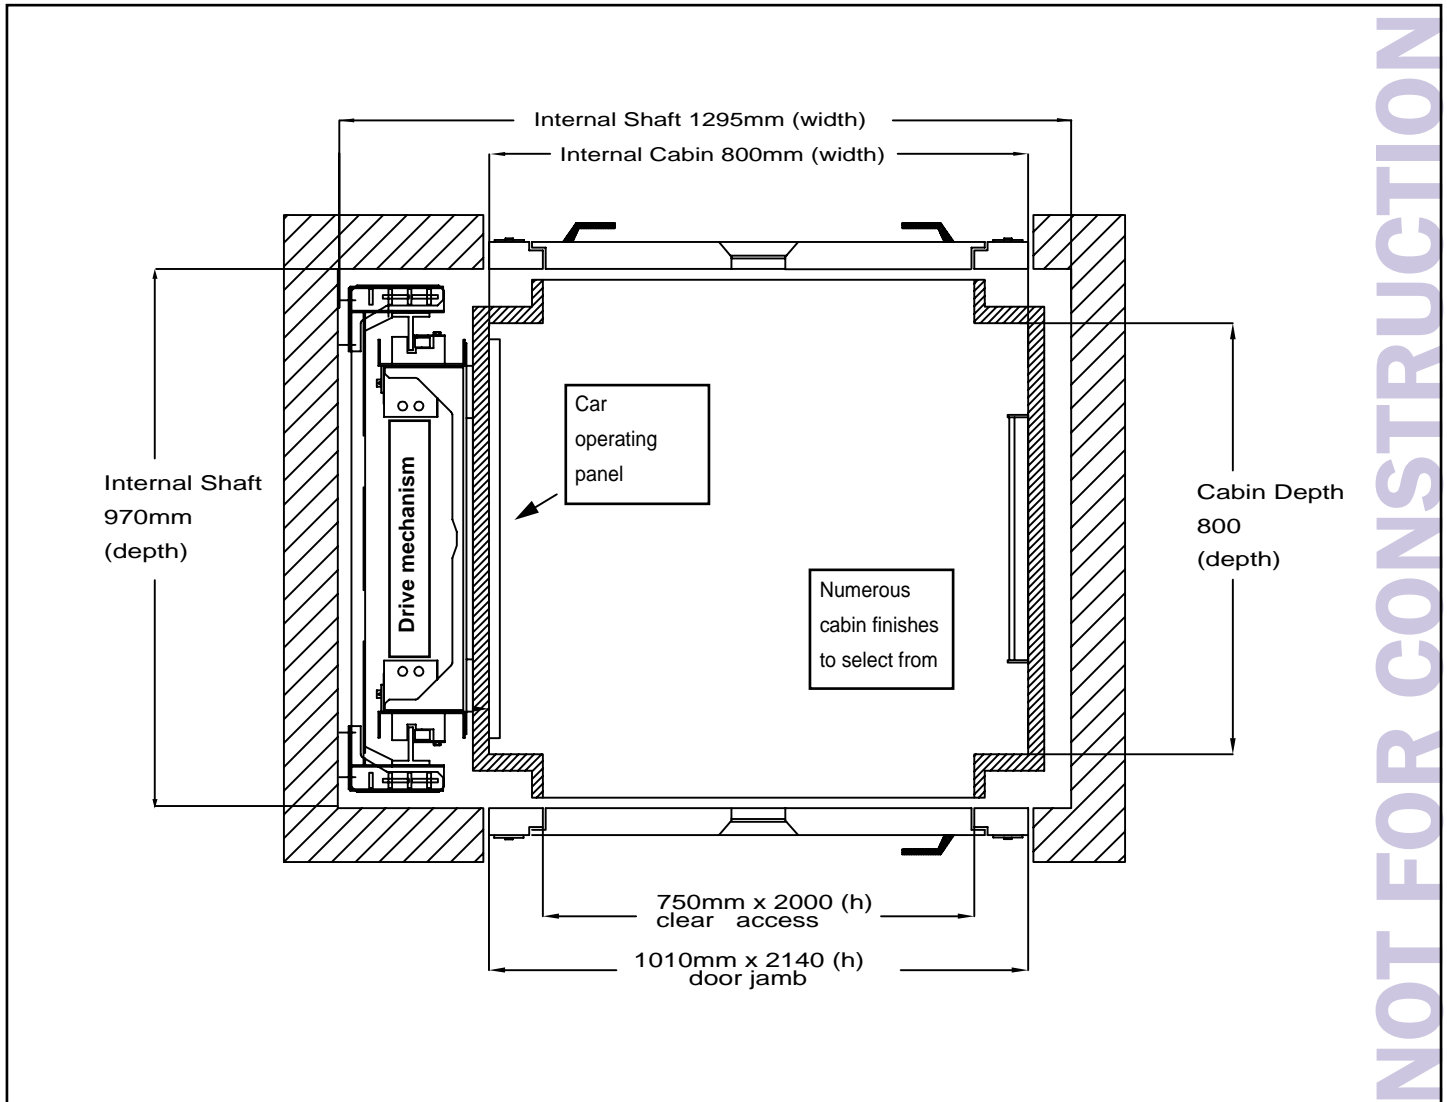

This layout drawing is for guidance only.
 Please contact our trained and experienced lift designers to ensure your complete understanding of your lift requirements.
 We look forward to your call.

NOT REQUIRED
 Unistruts
 Landing Control Penetrations

| CONSTRUCTION DETAILS | |
|-------------------------|---------------------------|
| • Construction Material | Masonry shaft |
| • Internal shaft size | 1295 (w) X 970 (d) |
| • Pit depth | 100mm |
| • Headroom | 2700mm |
| • Machine cabinet | up to 10m away |
| • Power supply | single phase, 240v, 30A |
| • Doors sizes | from 750mm wide |
| • Cladding + shaft | colour of choice or glass |

| STANDARD SPECIFICATIONS | |
|-------------------------|--------------------------------|
| • Person capacity | 320kg (4 persons) |
| • Speed | 0.25 m/s |
| • Maximum Travel | 12000mm |
| • Safety Protection | 180 beams full height sensor |
| • Maximum floors | 4 |
| • Compliance | AS1735.18 |
| • Cabin fit out | from our huge range of options |
| • Doors finishes | from our huge range of options |