


## FREEDOMLIFT • MASONRY SHAFT • DRIVE TO RIGHT SINGLE OPENING • 1000 x 1000 CABIN

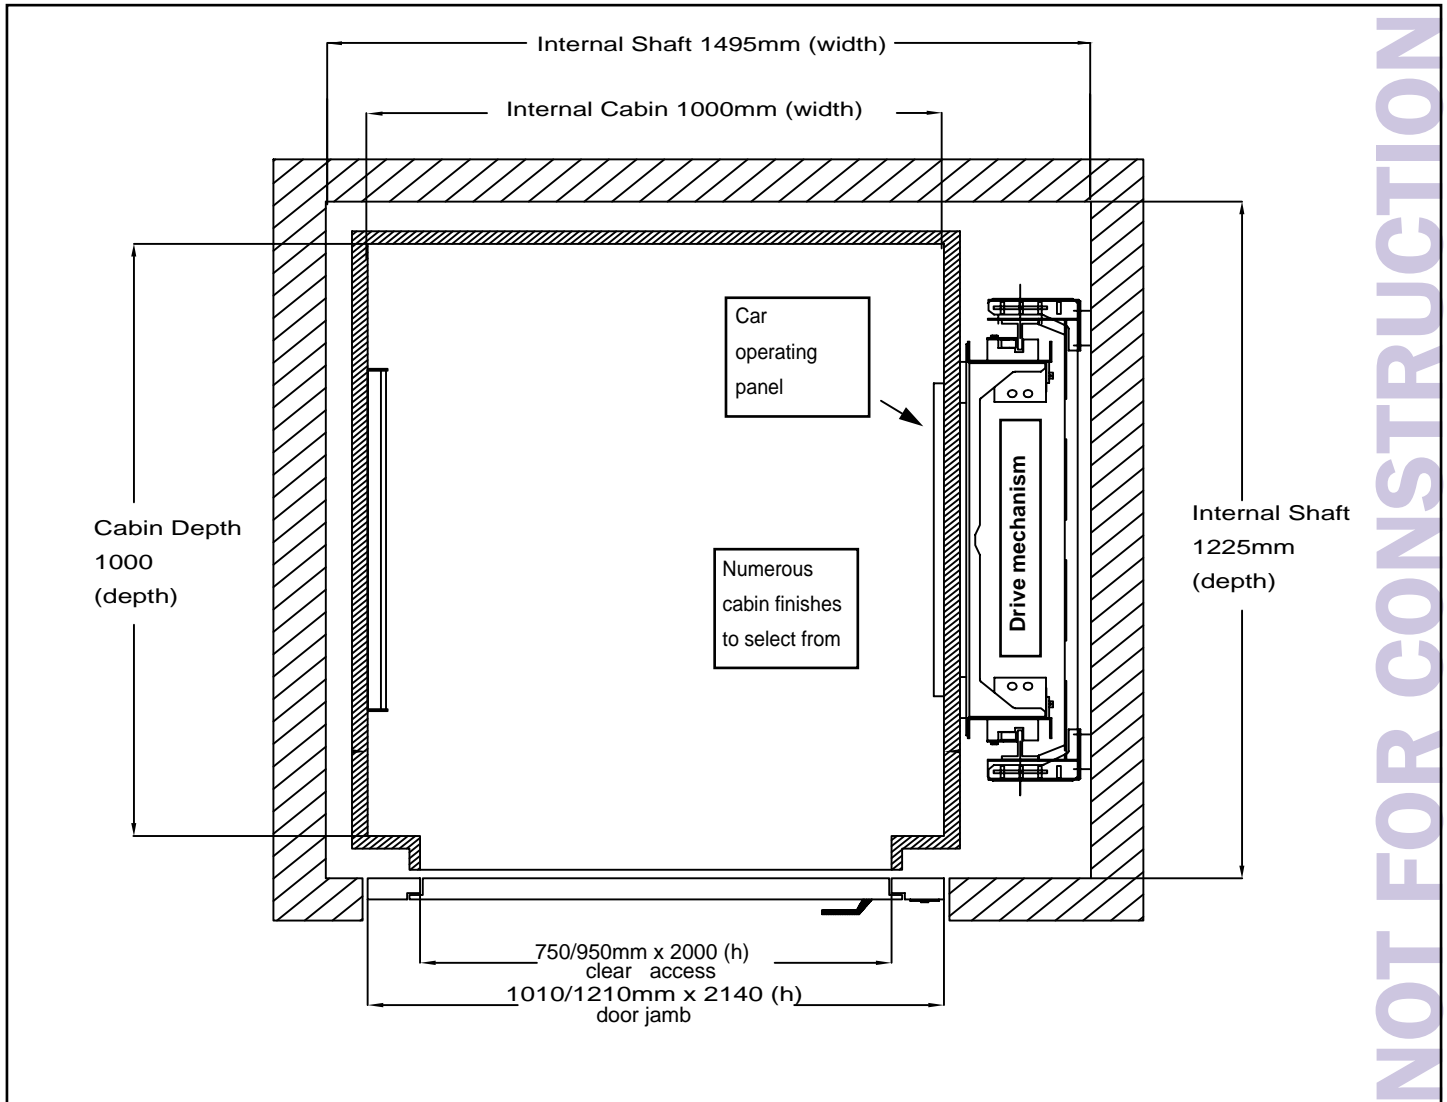

This layout drawing is for guidance only.  
 Please contact our trained and experienced lift designers to ensure your complete understanding of your lift requirements.  
 We look forward to your call.

**NOT REQUIRED**  
 Unistruts  
 Landing Control Penetrations

CONSTRUCTION DETAILS	
• Construction Material	Masonry shaft
• Internal shaft size	1495 (w) X 1225 (d)
• Pit depth	100mm
• Headroom	2700mm
• Machine cabinet	up to 10m away
• Power supply	single phase, 240v, 30A
• Doors sizes	from 750mm or 950mm wide
• Cladding + shaft	colour of choice or glass

STANDARD SPECIFICATIONS	
• Person capacity	320kg (4 persons)
• Speed	0.25 m/s
• Maximum Travel	12000mm
• Safety Protection	180 beams full height sensor
• Maximum floors	4
• Compliance	AS1735.18
• Cabin fit out	from our huge range of options
• Doors finishes	from our huge range of options