


FREEDOMLIFT • MASONRY SHAFT • DRIVE TO RIGHT SINGLE OPENING • 800 x 1000 CABIN

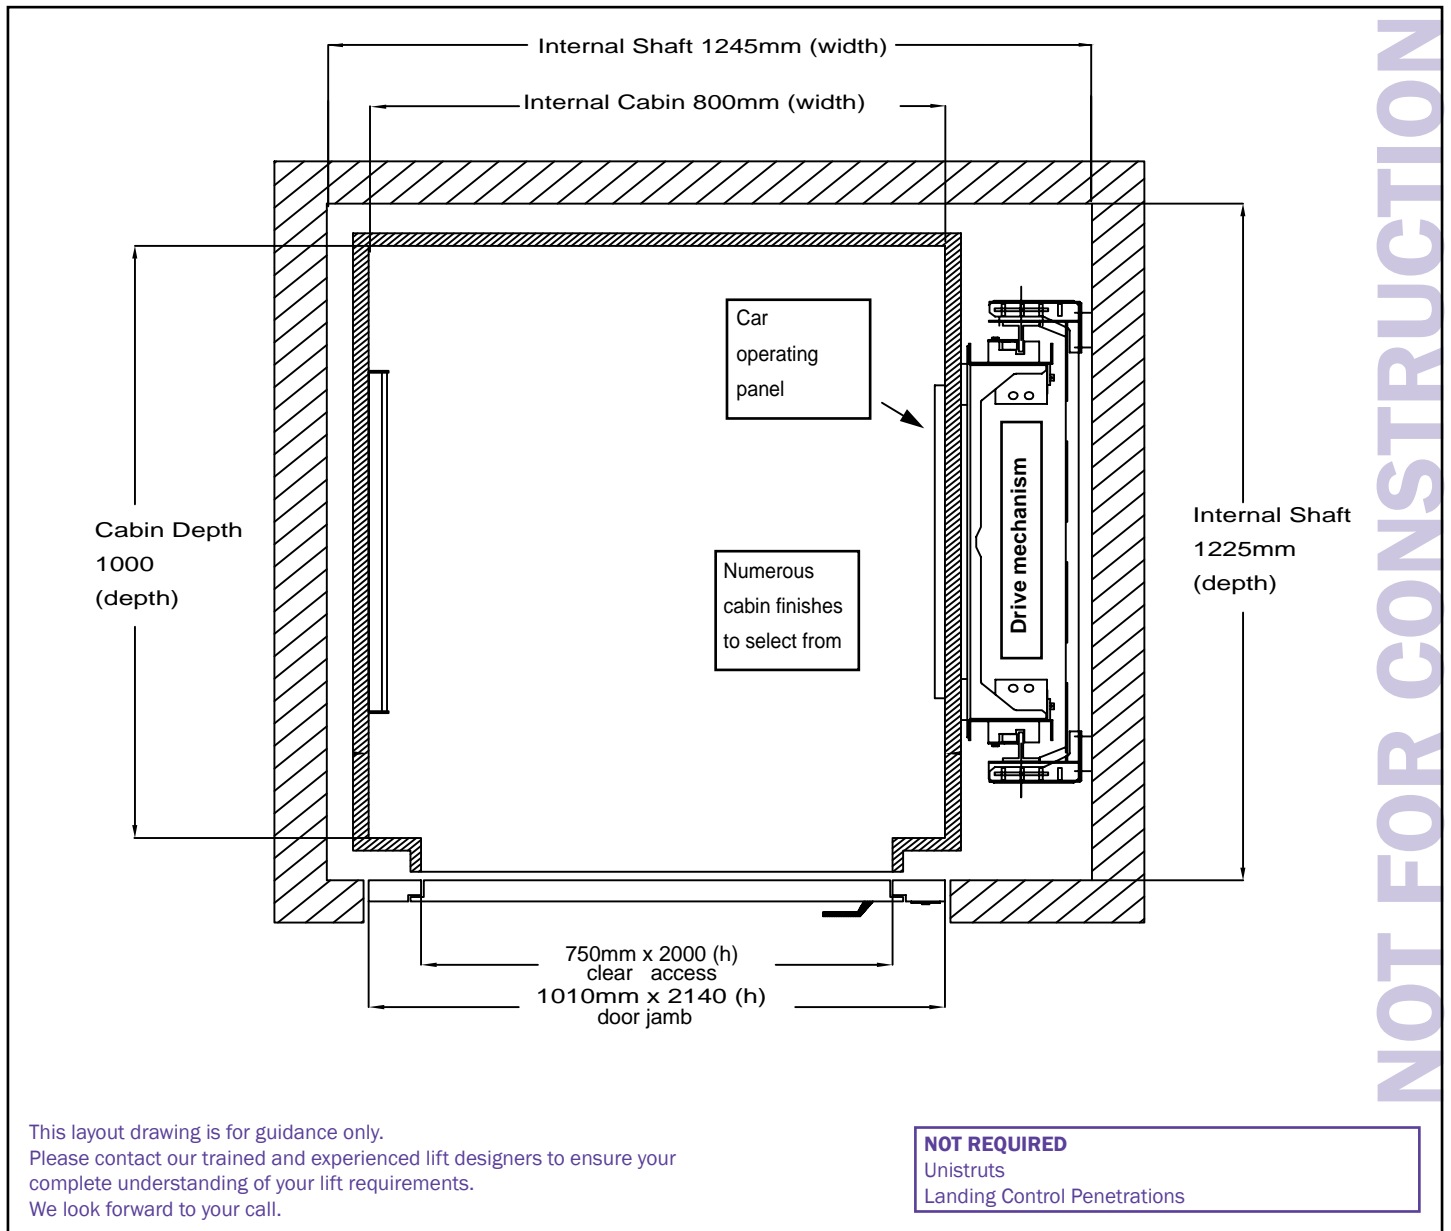

CONSTRUCTION DETAILS	
• Construction Material	Masonry shaft
• Internal shaft size	1245 (w) X 1225 (d)
• Pit depth	100mm
• Headroom	2700mm
• Machine cabinet	up to 10m away
• Power supply	single phase, 240v, 30A
• Doors sizes	from 750mm wide
• Cladding + shaft	colour of choice or glass

STANDARD SPECIFICATIONS	
• Person capacity	320kg (4 persons)
• Speed	0.25 m/s
• Maximum Travel	12000mm
• Safety Protection	180 beams full height sensor
• Maximum floors	4
• Compliance	AS1735.18
• Cabin fit out	from our huge range of options
• Doors finishes	from our huge range of options