


## FREEDOMLIFT • MASONRY SHAFT • DRIVE TO LEFT SINGLE OPENING • 800 x 800 CABIN

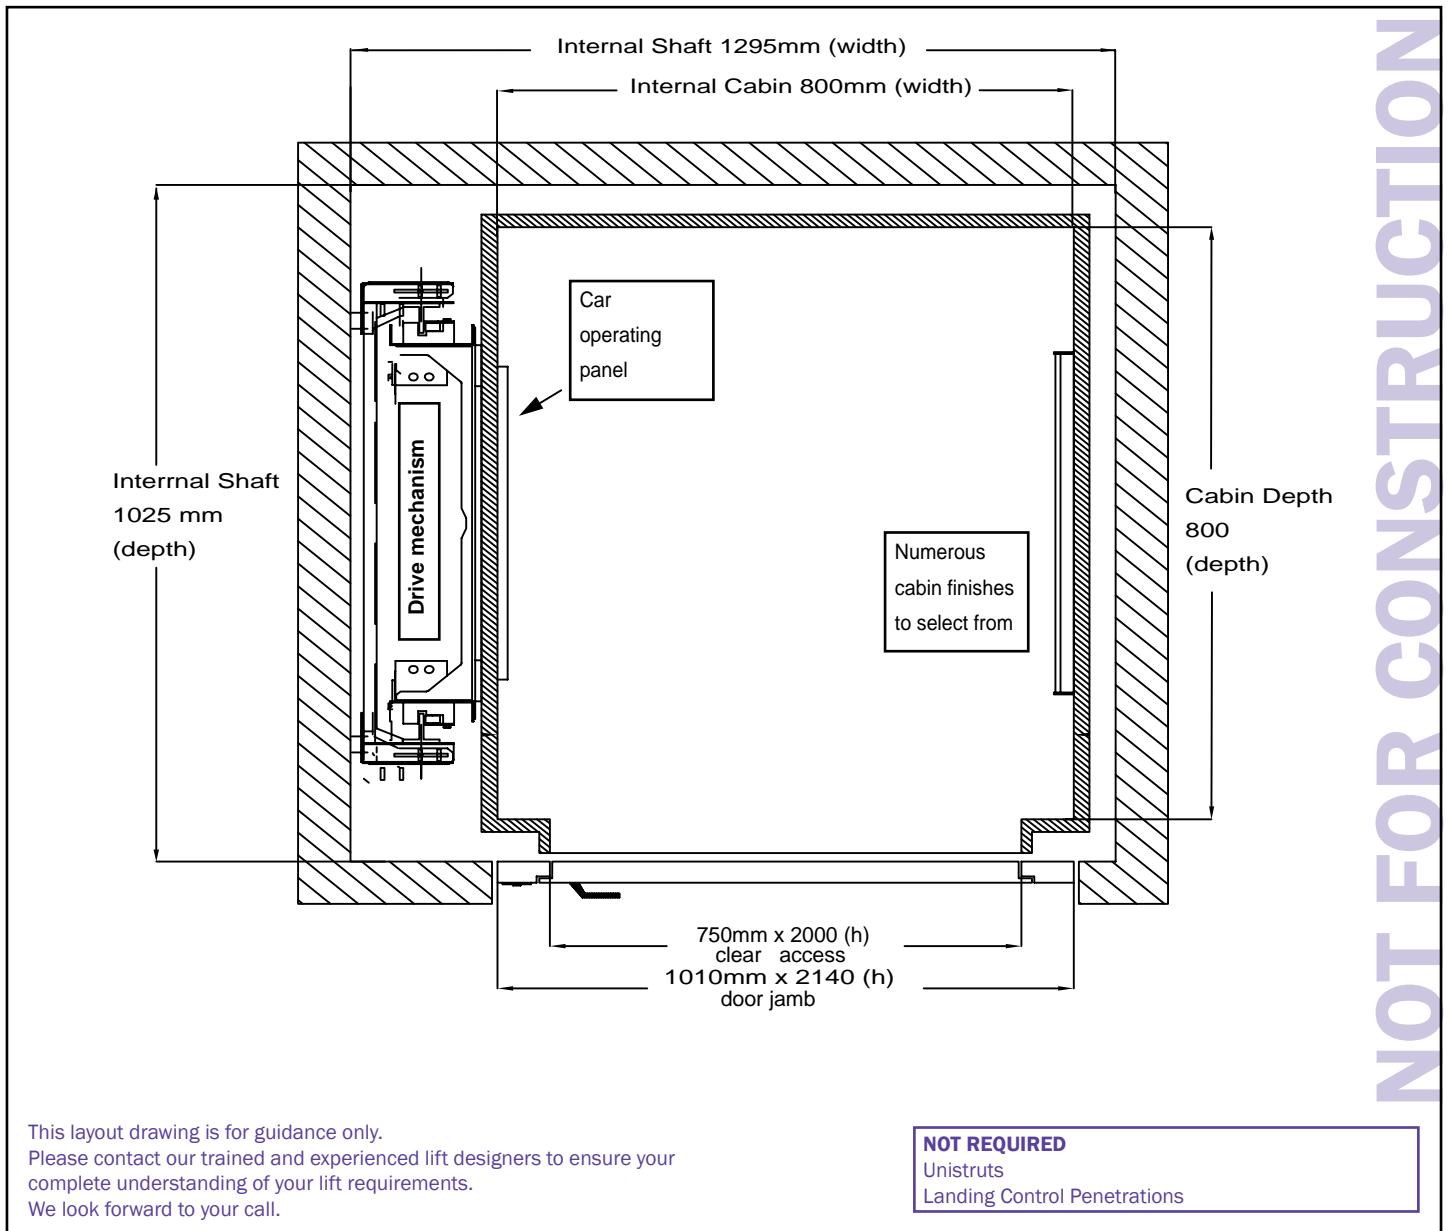

### CONSTRUCTION DETAILS

- Construction Material Masonry shaft
- Internal shaft size 1295 (w) X 1025 (d)
- Pit depth 100mm
- Headroom 2700mm
- Machine cabinet up to 10m away
- Power supply single phase, 240v, 30A
- Doors sizes from 750mm wide
- Cladding + shaft colour of choice or glass

### STANDARD SPECIFICATIONS

- Person capacity 320kg (4 persons)
- Speed 0.25 m/s
- Maximum Travel 12000mm
- Safety Protection 180 beams full height sensor
- Maximum floors 4
- Compliance AS1735.18
- Cabin fit out from our huge range of options
- Doors finishes from our huge range of options