


SUPERMEC • MASONRY SHAFT • DRIVE TO RIGHT SINGLE OPENING • 1000 x 1000 CABIN

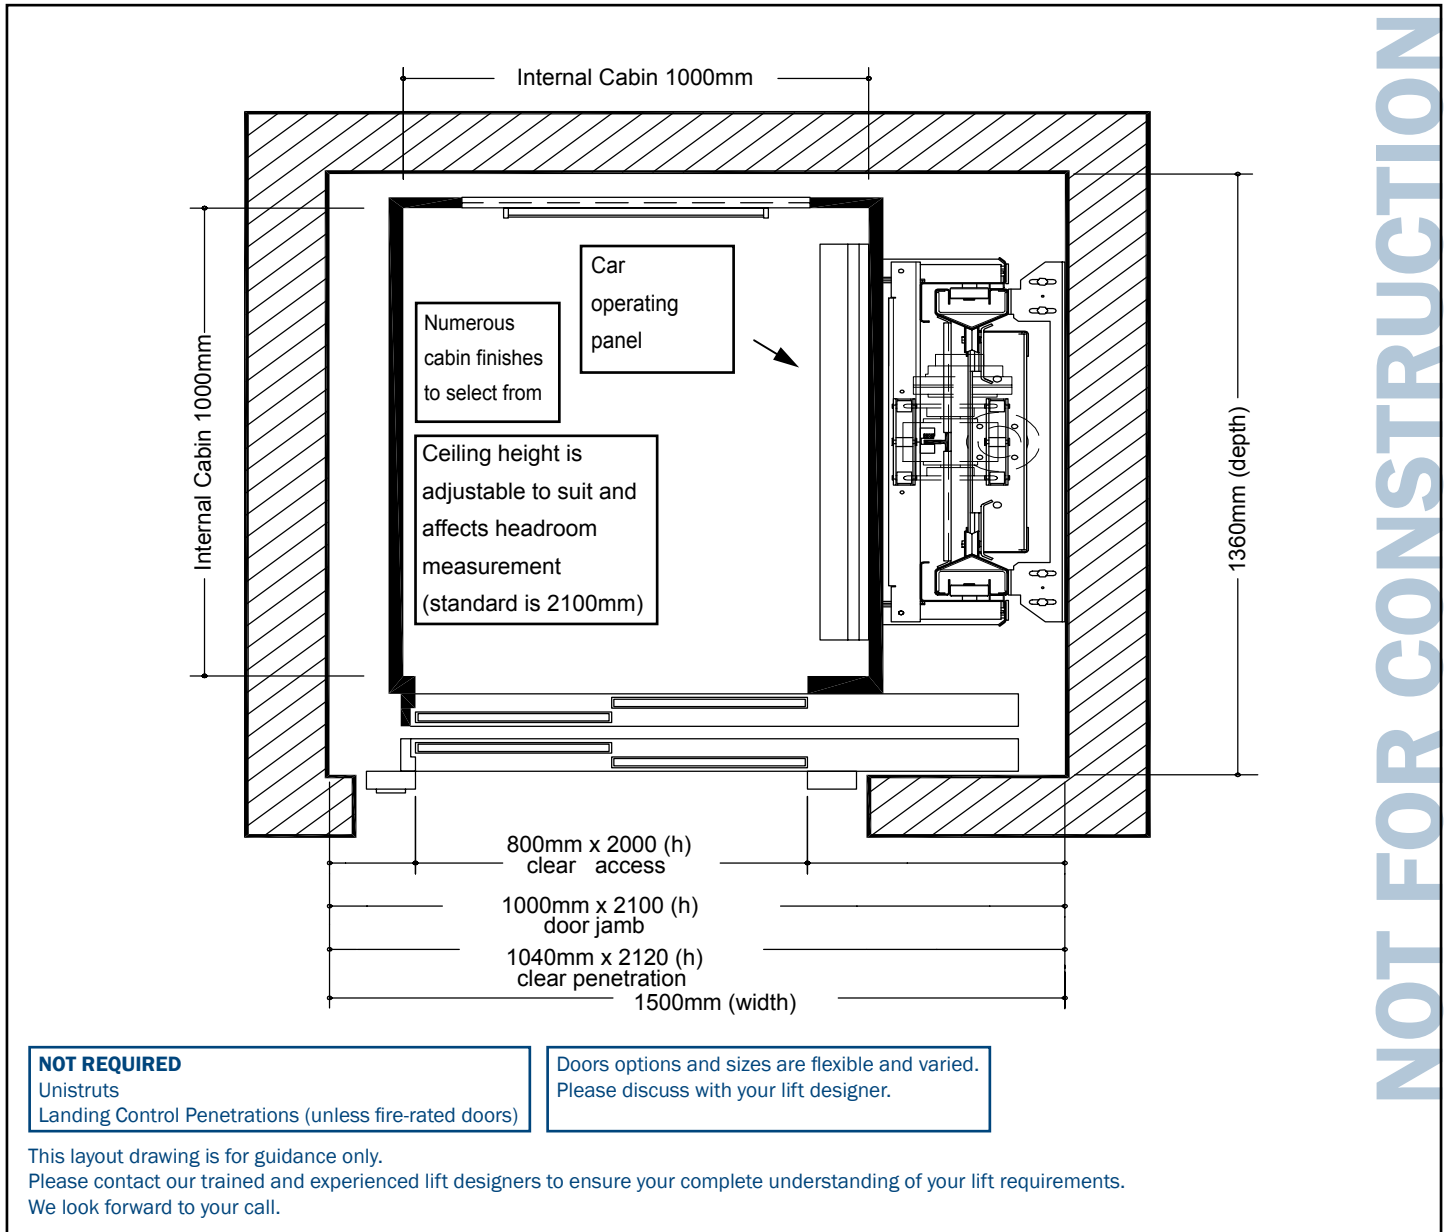

CONSTRUCTION DETAILS	
• Construction Material	re-inforced concrete or filled masonry
• Internal shaft size	1500 (w) x 1360 (d)
• Pit depth	250mm
• Headroom	2800mm (2650mm solution available)
• Machine cabinet	Machine Room-less
• Power supply	single phase, 240v
• Doors sizes	from 600mm - 1000mm wide
• Doors Penetrations	different jambs may have alternate impact

STANDARD SPECIFICATIONS	
• Person capacity	480kg (6-7 persons)
• Speed	0.30 m/s
• Maximum Travel	12000mm
• Safety Protection	180 beams full height sensor
• Maximum floors	6
• Compliance	AS1735.18 / AS1735.16
• Cabin fit out	from our huge range of options
• Doors finishes	from our huge range of options