


SUPERMEC • MASONRY SHAFT • DRIVE TO RIGHT SINGLE OPENING • 1000 x 1300 CABIN

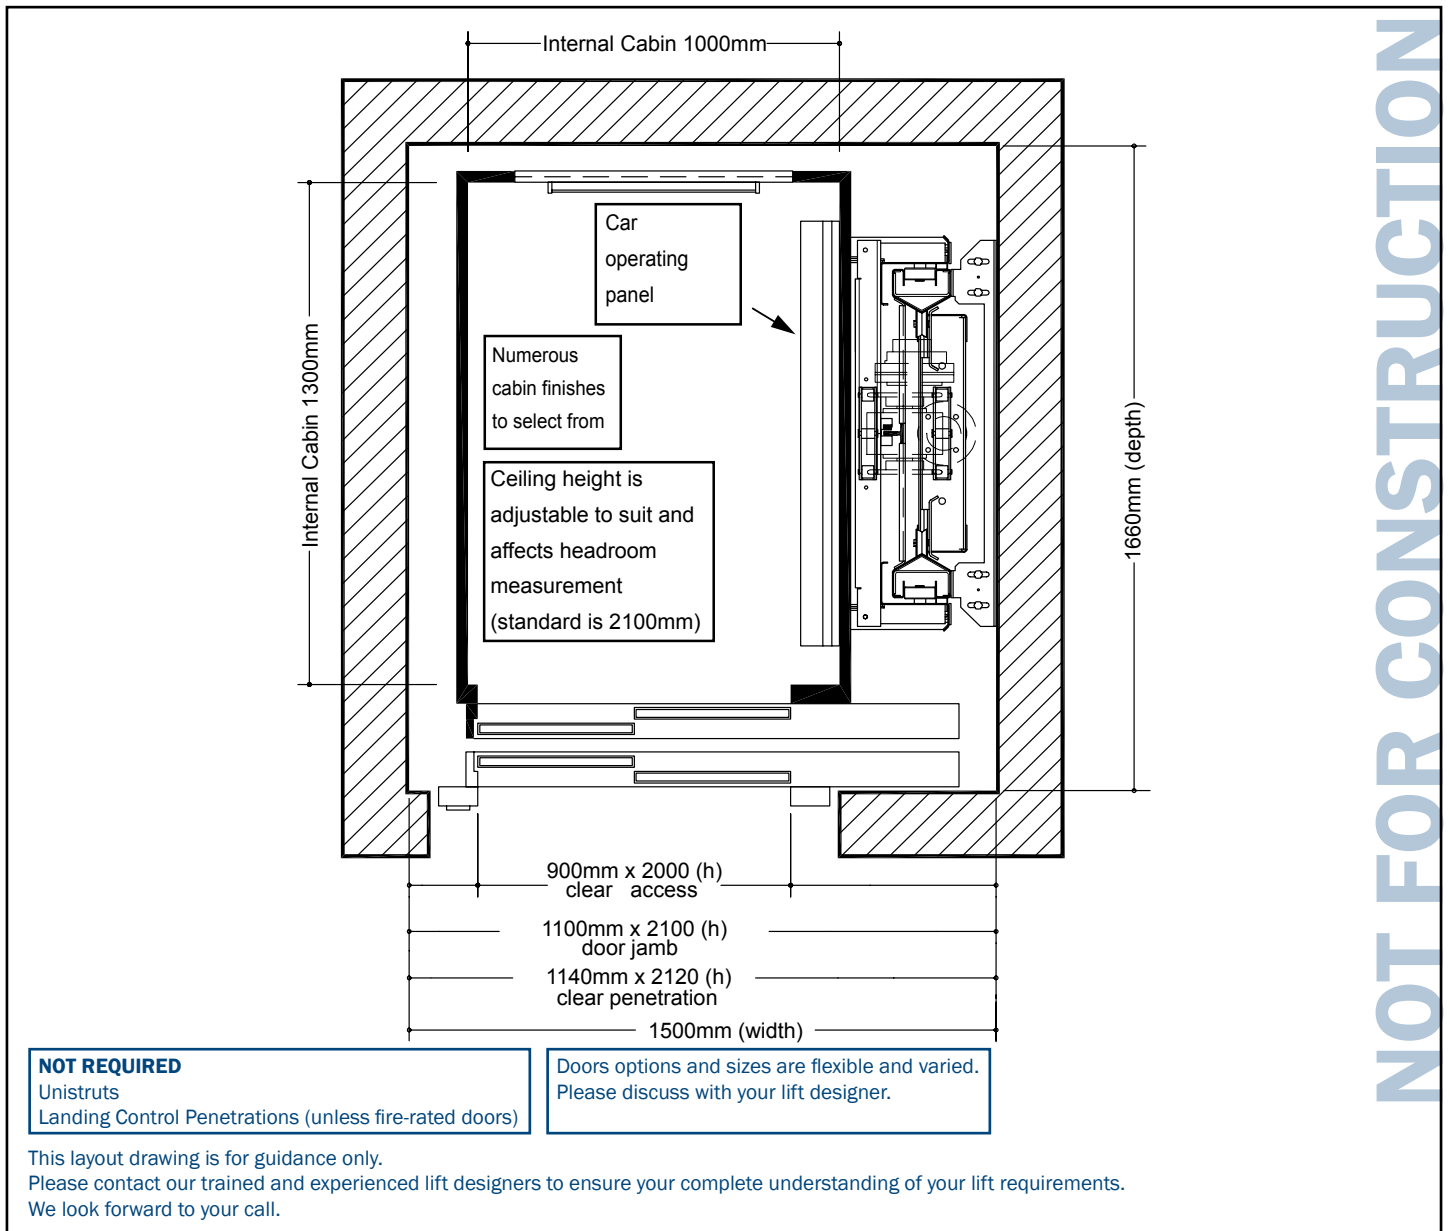

NOT FOR CONSTRUCTION

CONSTRUCTION DETAILS

- Construction Material re-inforced concrete or filled masonry
- Internal shaft size 1500 (w) x 1660 (d)
- Pit depth 250mm
- Headroom 2800mm (2650mm solution available)
- Machine cabinet Machine Room-less
- Power supply single phase, 240v
- Doors sizes from 600mm - 1000mm wide
- Doors Penetrations different jambs may have alternate impact

STANDARD SPECIFICATIONS

- Person capacity 480kg (6-7 persons)
- Speed 0.30 m/s
- Maximum Travel 12000mm
- Safety Protection 180 beams full height sensor
- Maximum floors 6
- Compliance AS1735.18 / AS1735.16
- Cabin fit out from our huge range of options
- Doors finishes from our huge range of options