


life with style[®]

Part of the Lift Shop Group
 Australia's Leading Residential & Limited Mobility Lift Company

SHOWROOMS Sydney 02 9666 3939 Melbourne 03 9421 4222 Brisbane 07 3014 0633 Perth 08 9460 0666

SUPERMEC • MASONRY SHAFT • DRIVE TO RIGHT SINGLE OPENING • CUSTOM CABIN / SHAFT

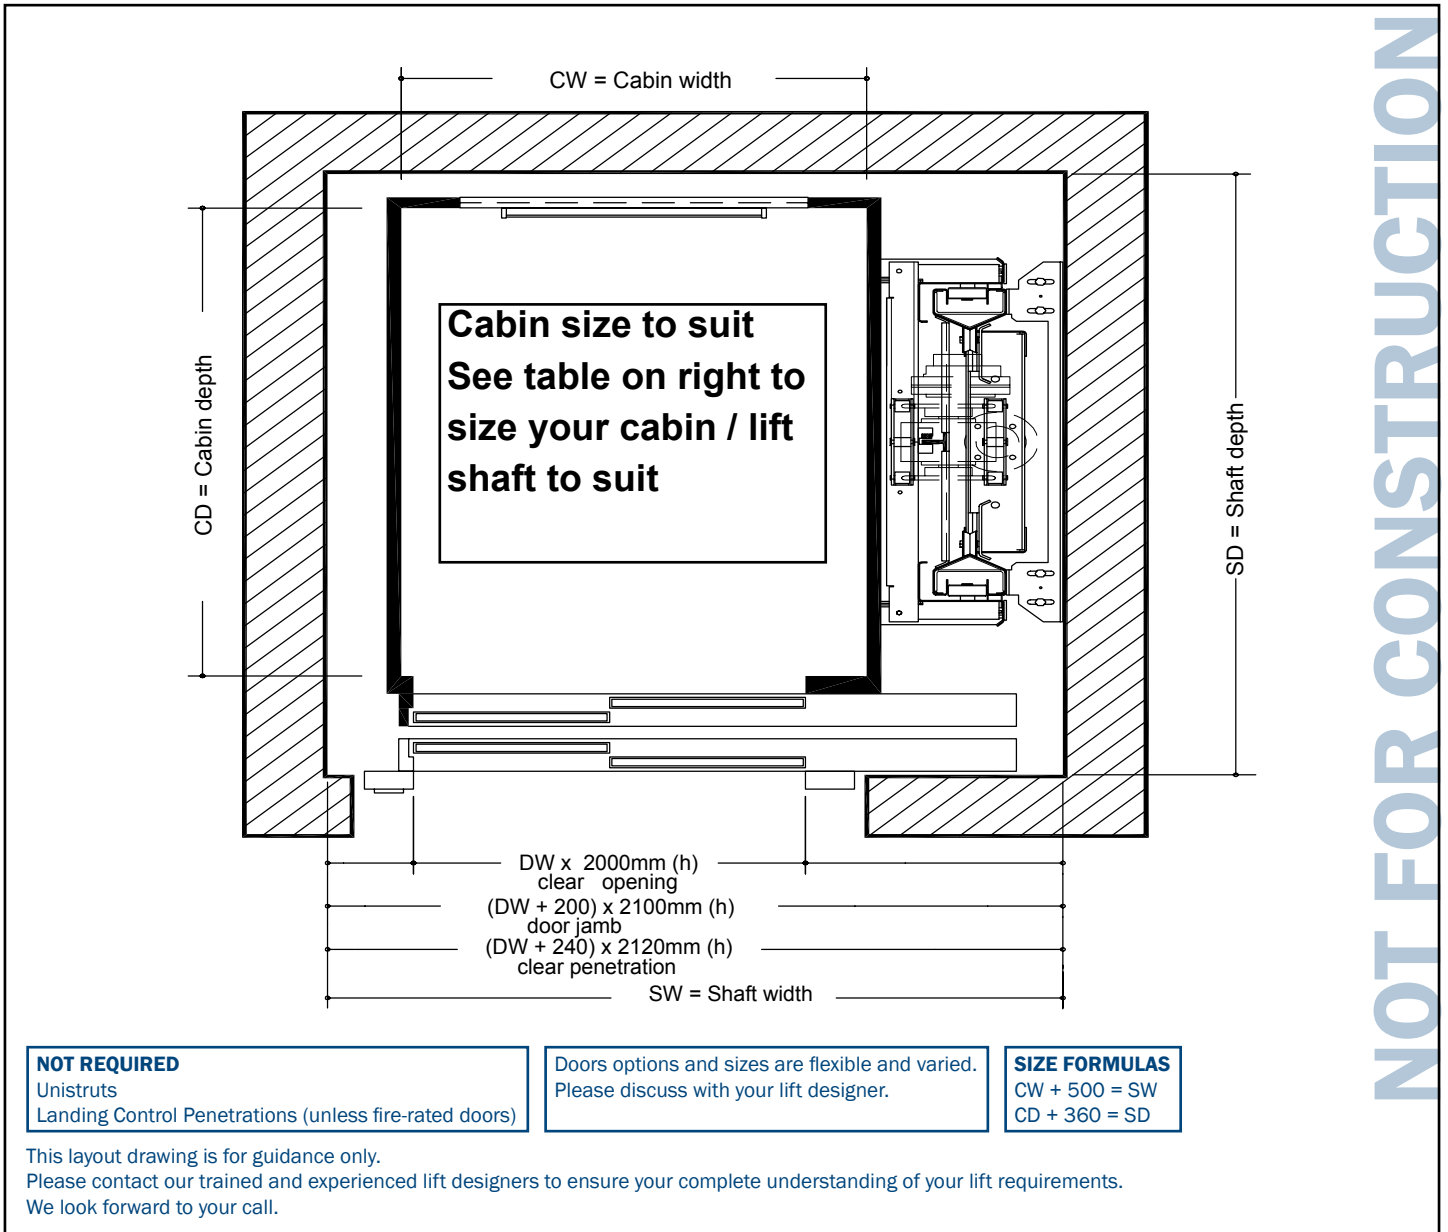

NOT REQUIRED
 Unistruts
 Landing Control Penetrations (unless fire-rated doors)

Doors options and sizes are flexible and varied.
 Please discuss with your lift designer.

SIZE FORMULAS
 $CW + 500 = SW$
 $CD + 360 = SD$

This layout drawing is for guidance only.
 Please contact our trained and experienced lift designers to ensure your complete understanding of your lift requirements.
 We look forward to your call.

CONSTRUCTION DETAILS	
• Construction Material	re-inforced concrete or filled masonry
• Internal shaft size	Size to suit
• Pit depth	250mm
• Headroom	2800mm (2650mm solution available)
• Machine cabinet	Machine Room-less
• Power supply	single phase, 240v
• Doors sizes	from 600mm - 1000mm wide
• Doors Penetrations	different jambs may have alternate impact

STANDARD SPECIFICATIONS	
• Person capacity	480kg (6-7 persons)
• Speed	0.30 m/s
• Maximum Travel	12000mm
• Safety Protection	180 beams full height sensor
• Maximum floors	6
• Compliance	AS1735.18 / AS1735.16
• Cabin fit out	from our huge range of options
• Doors finishes	from our huge range of options